


©2014 DESIGN DELMARVA / S.E. WAGNER, ARCHITECT EXPRESSLY RESERVES ITS COMMON LAW COPYRIGHT AND OTHER PROPERTY RIGHTS IN THESE PLANS. THESE PLANS ARE NOT TO BE REPRODUCED, CHANGED OR COPIED IN ANY FORM OR MANNER WHATSOEVER. NORE ARE THEY TO BE ASSIGNED TO ANY THIRD PARTY WITHOUT FIRST OBTAINING THE EXPRESS WRITTEN PERMISSION AND CONSENT OF DESIGN DELMARVA / S.E. WAGNER, ARCHITECT.

DOOR SCHEDULE

DOOR No.	DOOR TYPE	DOOR				FRAME																LOCATION/REMARKS			
		SIZE				MAT.	FINISH	MAT.	FINISH	PANIC HARDWARE	ENTRANCE LOCKSET	OFFICE LOCKSET	PRIVACY LOCK	PUSH/PULL	STOREROOM LOCK	PASSAGE LATCH	SPRING HINGES	CLOSER	WEATHER STRIPING	THRESHOLD	LABELLED ASSEMBLY	HARDWARE NOTE			
		W.	H.	D.	GLAZING																				
FIRST FLOOR																									
①	TYPE-B	3'-0"	7'-0"	1 3/4"	TEMPERED	ALUM	PF	ALUM	PF	●	●	-	-	-	-	-	-	●	●	●	-	-	-	WAITING AREA/STOREFRONT/EXTERIOR DOOR	
②	TYPE-B	3'-0"	7'-0"	1 3/4"	TEMPERED	ALUM	PF	ALUM	PF	●	●	-	-	-	-	-	-	●	●	●	-	-	-	STAIRWELL/STOREFRONT/EXTERIOR DOOR	
③	TYPE-A	3'-0" PAIR	7'-0"	1 3/4"	TEMPERED	ALUM	PF	ALUM	PF	●	●	-	-	-	-	-	-	●	●	●	-	-	-	VESTIBULE/STOREFRONT/EXTERIOR DOOR	
④	TYPE-A	3'-0" PAIR	7'-0"	1 3/4"	TEMPERED	ALUM	PF	ALUM	PF	●	●	-	-	-	-	-	-	●	●	●	-	-	-	VESTIBULE/STOREFRONT	
⑤	TYPE-B	3'-0"	7'-0"	1 3/4"	TEMPERED	ALUM	PF	ALUM	PF	●	●	-	-	-	-	-	-	●	●	●	-	-	-	BREAK ROOM/EXTERIOR DOOR	
⑥	TYPE-E	3'-0"	7'-0"	1 3/4"	-	HM	PNT	HM	PNT	-	-	-	-	-	●	-	-	●	-	-	-	-	-	ELEVATOR MACHINE ROOM	
⑦	TYPE-D	3'-0"	7'-0"	1 3/4"	-	SC	STN	HM	PNT	-	-	-	-	-	-	●	-	●	-	-	-	-	-	EXAM ROOM PTRSR	
⑧	TYPE-D	3'-0"	7'-0"	1 3/4"	-	SC	STN	HM	PNT	-	-	-	-	-	-	●	-	●	-	-	-	-	-	EXAM ROOM PTRSR	
⑨	TYPE-D	3'-0"	7'-0"	1 3/4"	TEMPERED	SC	STN	HM	PNT	-	-	-	-	-	-	●	-	●	-	-	-	-	-	CAT EXAM ROOM	
⑩	TYPE-D	3'-0"	7'-0"	1 3/4"	TEMPERED	SC	STN	HM	PNT	-	-	-	-	-	-	●	-	●	-	-	-	-	-	CAT EXAM ROOM	
⑪	TYPE-C	3'-0"	7'-0"	1 3/4"	TEMPERED	SC	PNT	HM	PNT	-	-	-	-	-	-	●	-	●	-	-	-	-	-	QUARANTINE	
⑫	TYPE-D	3'-0"	7'-0"	1 3/4"	TEMPERED	SC	STN	HM	PNT	-	-	-	-	-	-	●	-	●	-	-	-	-	-	PASSAGE/PHARMACY	
⑬	TYPE-D	3'-0"	7'-0"	1 3/4"	TEMPERED	SC	STN	HM	PNT	-	-	-	-	-	-	●	-	●	-	-	-	-	-	SURGERY CLOSET	
⑭	TYPE-D	3'-0"	7'-0"	1 3/4"	TEMPERED	SC	STN	HM	PNT	-	-	-	-	-	-	●	-	●	-	-	-	-	-	SURGERY	
⑮	TYPE-D	3'-0"	7'-0"	1 3/4"	TEMPERED	SC	STN	HM	PNT	-	-	●	-	-	-	●	-	●	-	-	-	-	-	EXAM ROOM	
⑯	TYPE-D	3'-0"	7'-0"	1 3/4"	TEMPERED	SC	STN	HM	PNT	-	-	-	-	-	-	●	-	●	-	-	-	-	-	EXAM ROOM	
⑰	TYPE-E	3'-0"	7'-0"	1 3/4"	-	SC	STN	HM	PNT	-	-	-	-	-	●	-	-	●	-	-	-	-	-	WOMEN'S TOILET	
⑱	TYPE-E	3'-0"	7'-0"	1 3/4"	-	SC	STN	HM	PNT	-	-	-	-	-	●	-	-	●	-	-	-	-	-	MEN'S TOILET	
⑲	TYPE-E	3'-0"	7'-0"	1 3/4"	-	HM	PNT	HM	PNT	-	-	-	-	-	-	●	-	●	-	-	-	-	-	STORAGE ROOM	
⑳	TYPE-D	3'-0"	7'-0"	1 3/4"	TEMPERED	HM	PNT	HM	PNT	-	-	-	-	-	-	●	-	●	-	-	-	-	-	EXAM ROOM	
㉑	TYPE-D	3'-0"	7'-0"	1 3/4"	TEMPERED	SC	PNT	HM	PNT	-	-	-	-	-	-	●	-	●	-	-	-	-	-	EXAM ROOM	
㉒	TYPE-E	3'-0"	7'-0"	1 3/4"	-	SC	PNT	HM	PNT	-	-	-	-	-	-	●	-	●	-	-	-	-	-	X RAY	
㉓	TYPE-C	3'-0"	7'-0"	1 3/4"	-	SC	PNT	HM	PNT	-	-	-	-	-	-	●	-	●	-	-	-	-	-	KENNEL	
㉔	TYPE-E	3'-0"	7'-0"	1 3/4"	TEMPERED	HM	PNT	HM	PNT	-	-	-	-	-	-	●	-	●	-	-	-	-	-	JANITOR CLOSET	
㉕	TYPE-A	3'-0" PAIR	7'-0"	1 3/4"	TEMPERED	ALUM	PF	ALUM	PF	●	●	-	-	-	-	-	-	●	-	-	-	-	-	CHURCH RD ENTRANCE	
㉖	TYPE-E	3'-0"	7'-0"	1 3/4"	-	HM	PNT	HM	PNT	-	-	-	-	-	-	-	-	●	-	-	-	¾ HR	-	2ND FLOOR STAIRWELL	
ABBREVIATIONS SC = SOLID CORE, PAINT GRADE, BIRCH VENEER, FLUSH DOOR HM = HOLLOW METAL ANDZ = ANODIZE ALUM = ALUMINUM PF = MANUFACTURER PREFINISH PG = PLEXIGLAS MFC = PRE FINISHED METAL W/ FOAM CORE INSULATION STL = STEEL GALV = GALVANIZED PNT = PAINT STN = STAINED																									

DOOR TYPES

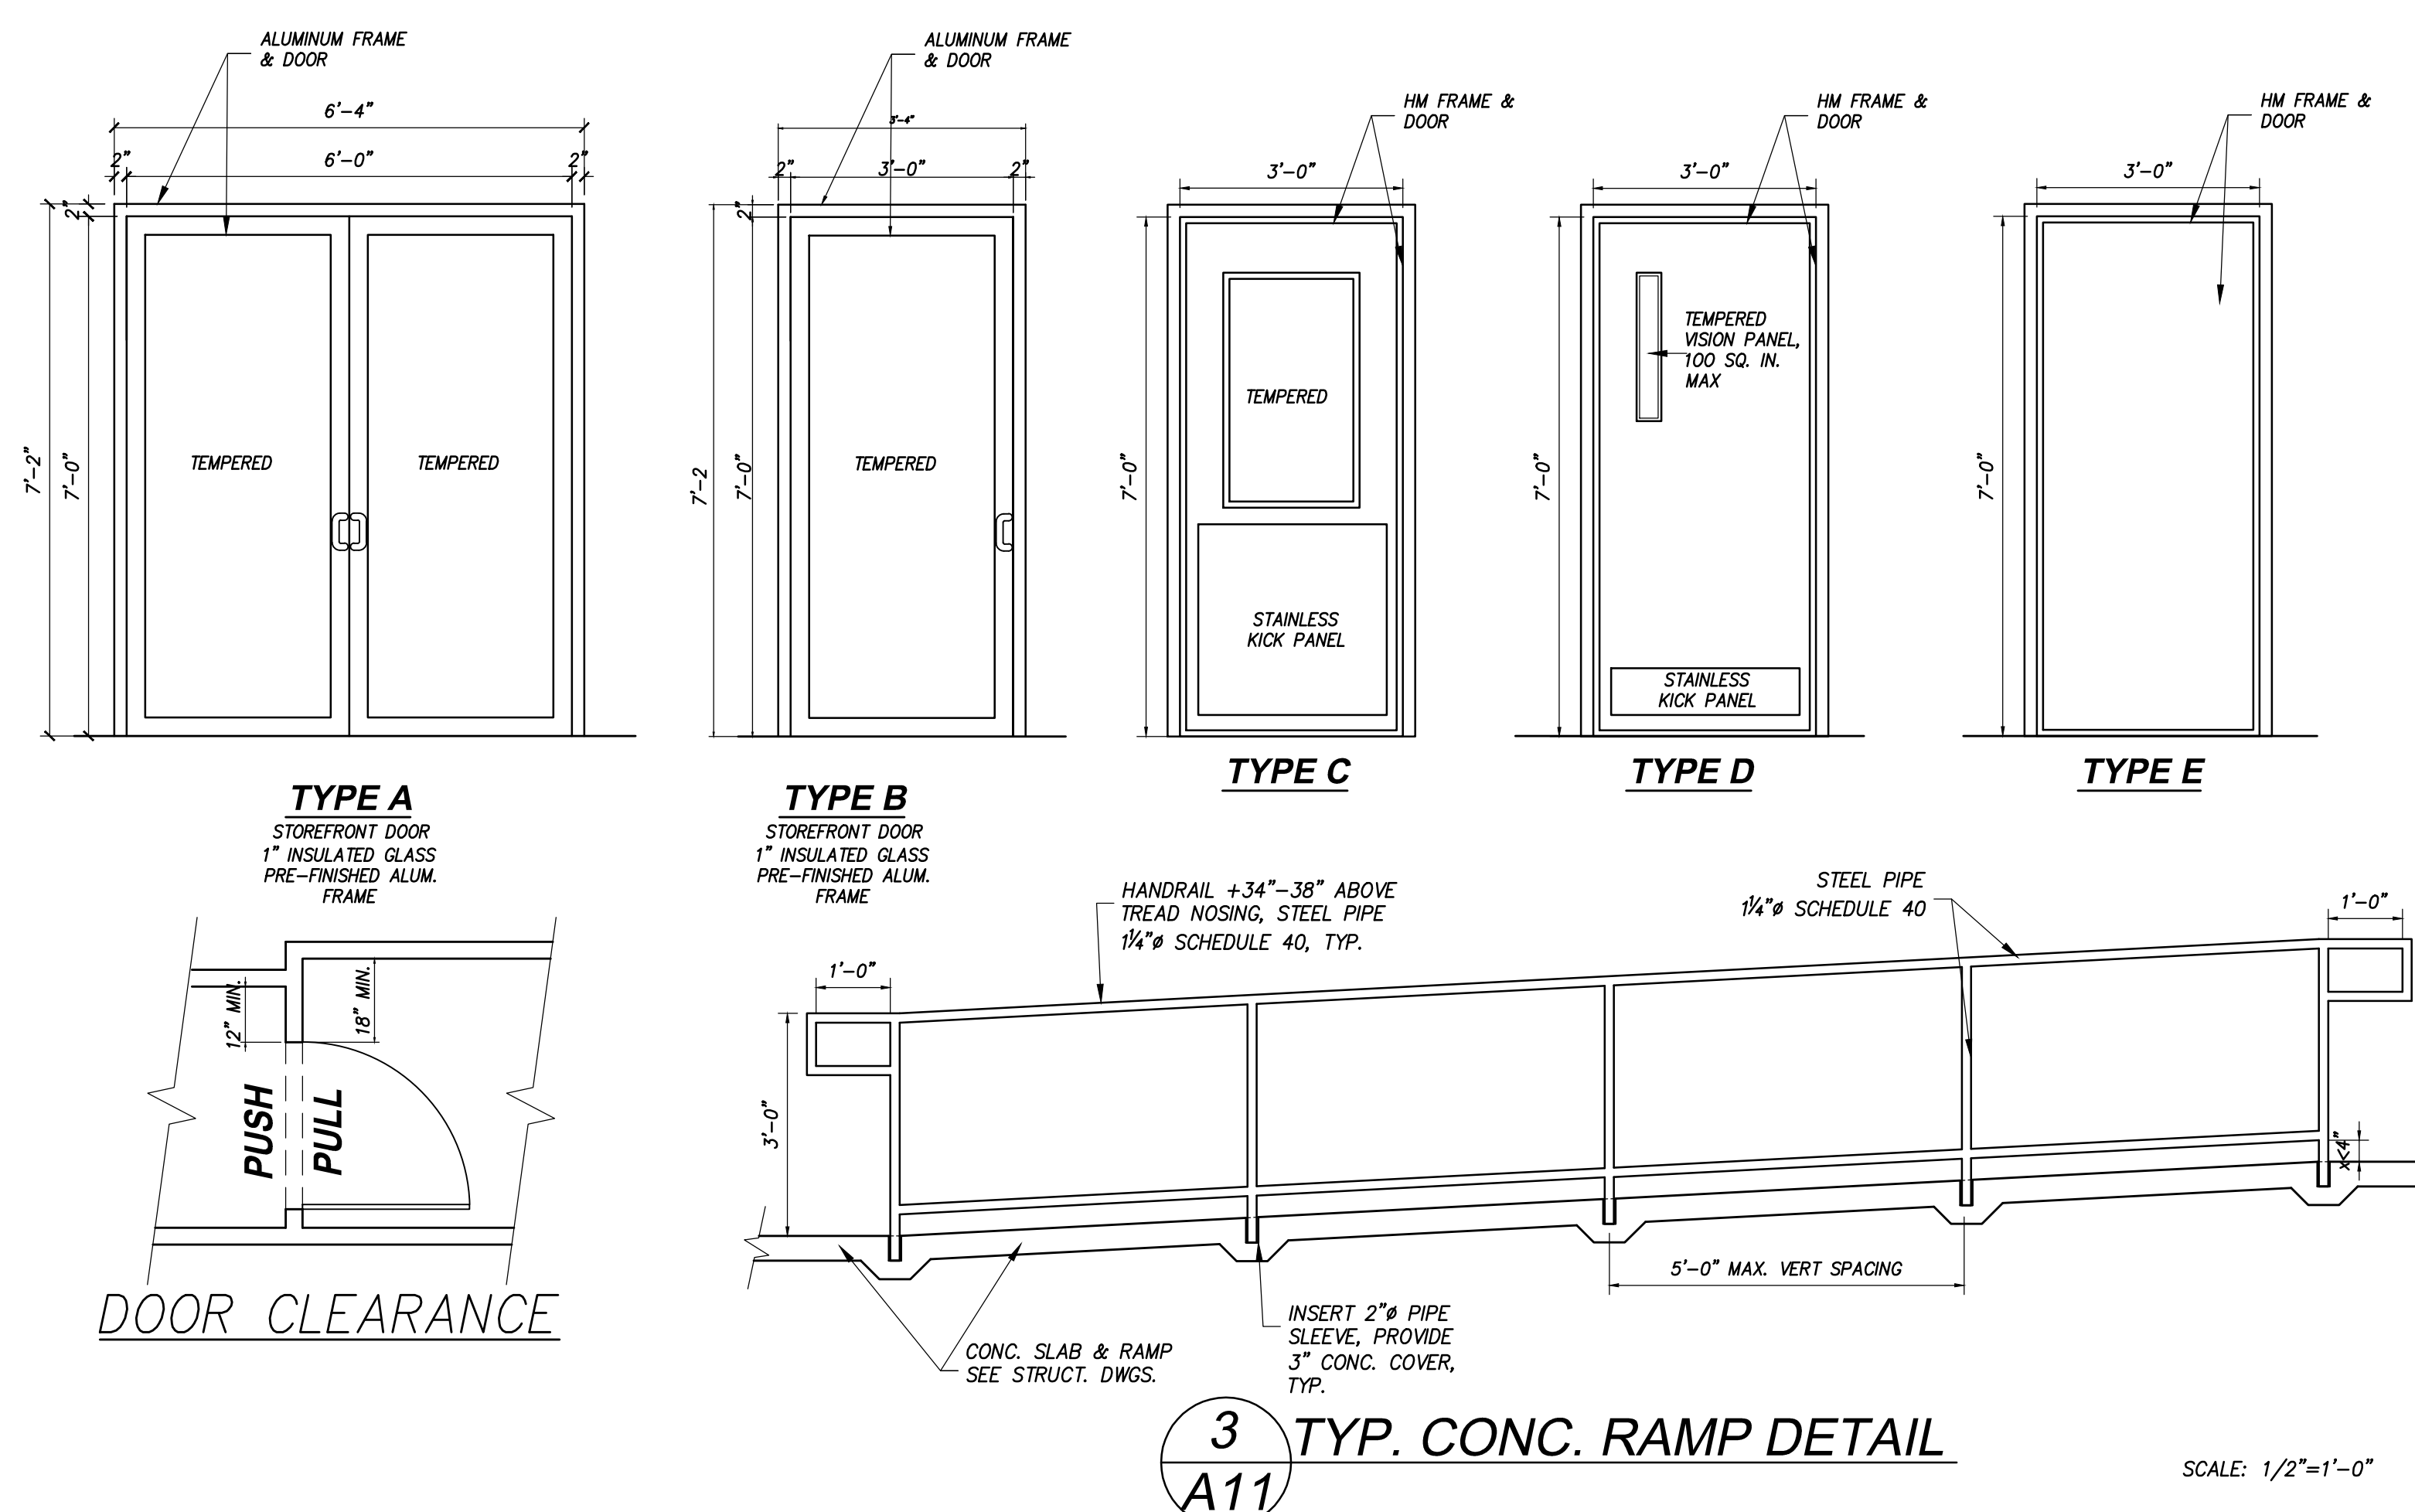

FINISH SCHEDULE:

FLOOR FINISH
A - SEALED CONCRETE W/EPOXY FINISH/COVE
B - NO FLOORING (UNFINISHED)
C - GLUE-DOWN CARPET W/ EXTRA PADDING
D - SHEET VINYL
E - VCT
F - CERAMIC TILE

BASE


4 - WOOD
5 - VINYL
6 - CARPET
0 - NONE

WALLS

G - GYPSUM BOARD AND PAINT
G.1 - NO FINISH
H - GREEN (MOISTURE RESISTANT) GYPSUM BOARD
J - CMU AND PAINT
K - CERAMIC TILE TO 48" H.T.
K.1 - FRP FULL HEIGHT.

CEILING



L - ACOUSTICAL CEILING TILE
M - GYPSUM BOARD AND PAINT
N - EXPOSED STRUCTURE

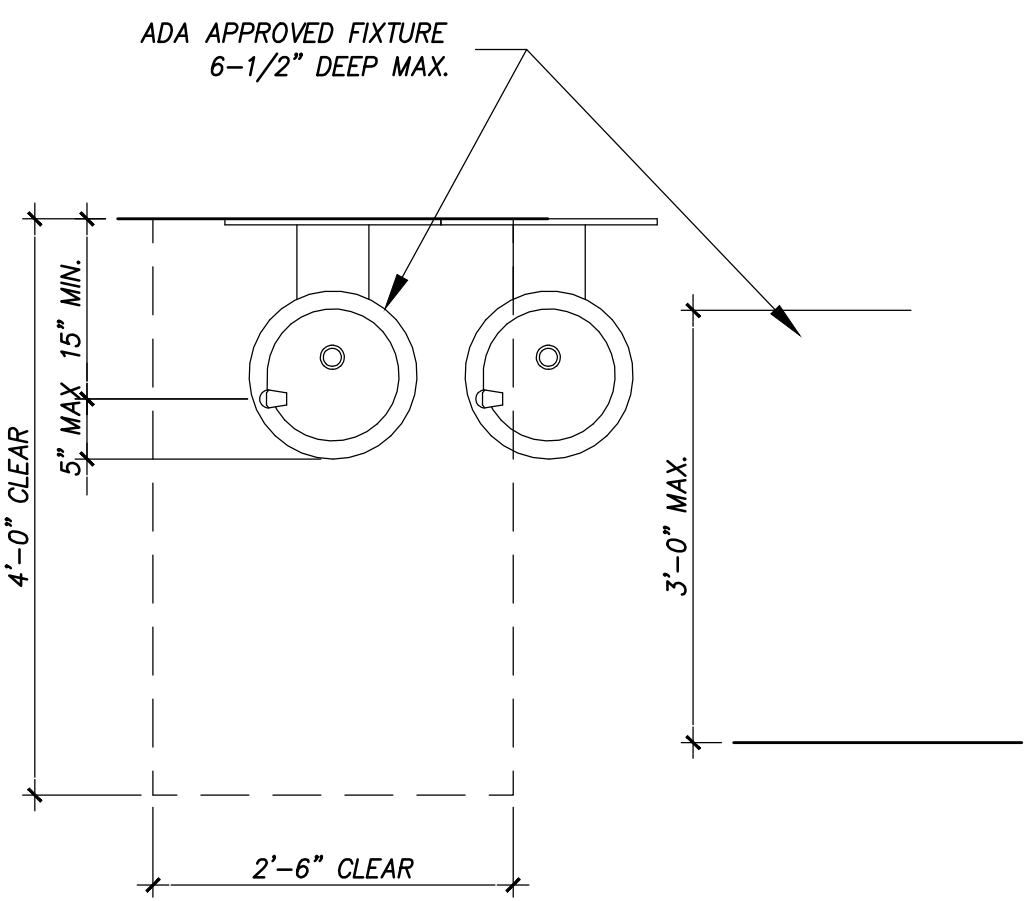


WATER FOUNTAIN DETAILS

SCALE: 3/4"=1'-0"

NOTE:
THE STEEL STAIR SHOP DRAWING SHALL BE DESIGNED AND CERTIFIED BY A LICENSED STRUCTURAL ENGINEER, THE SHOP DRAWING SHALL BE REVIEWED AND APPROVED BY THE BUILDING STRUCTURAL ENGINEER OF RECORD

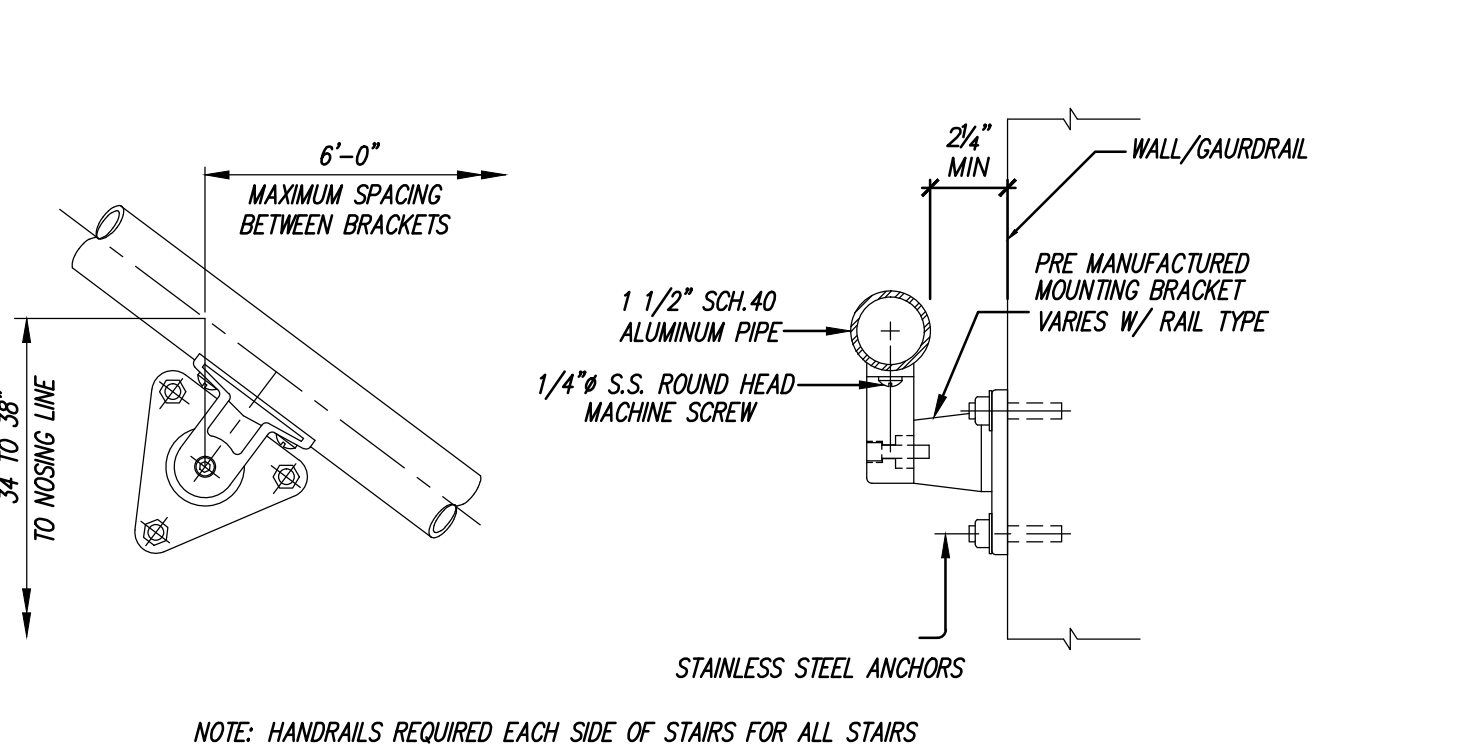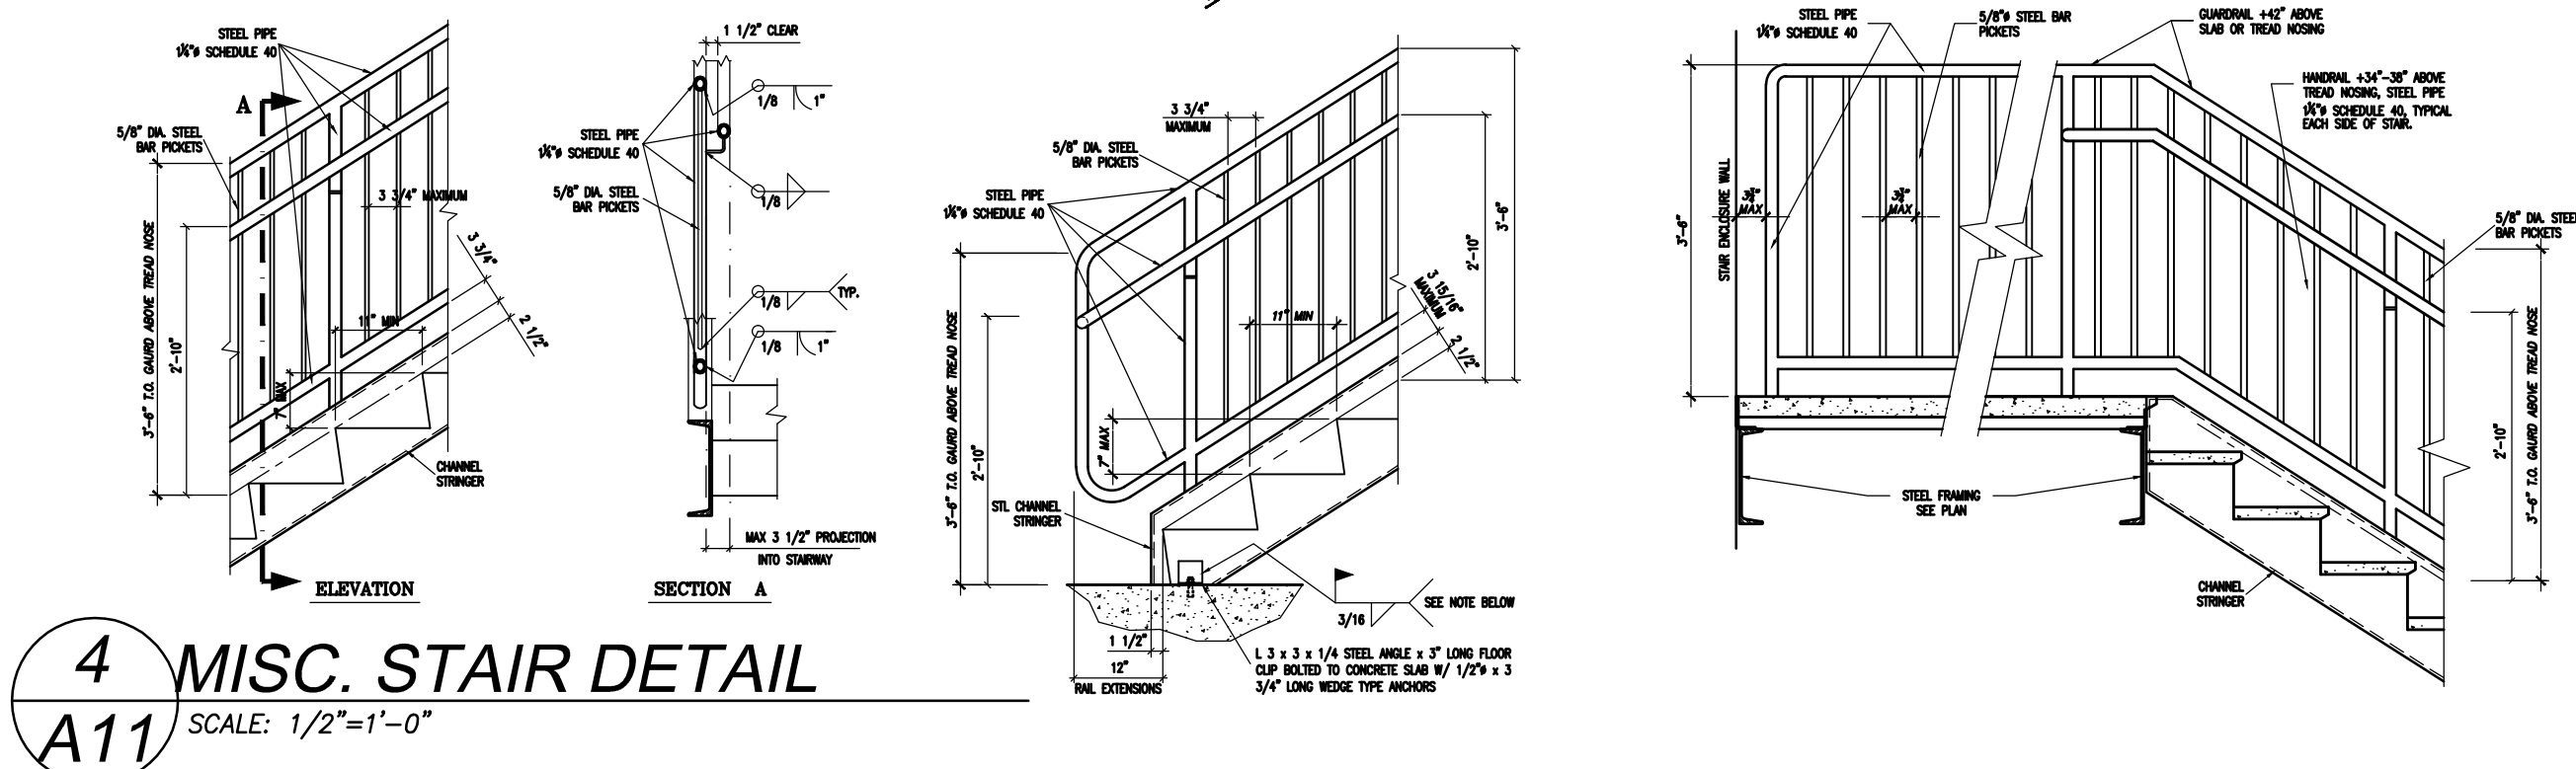

NOTE: HANDRAILS REQUIRED EACH SIDE OF STAIRS FOR ALL STAIRS

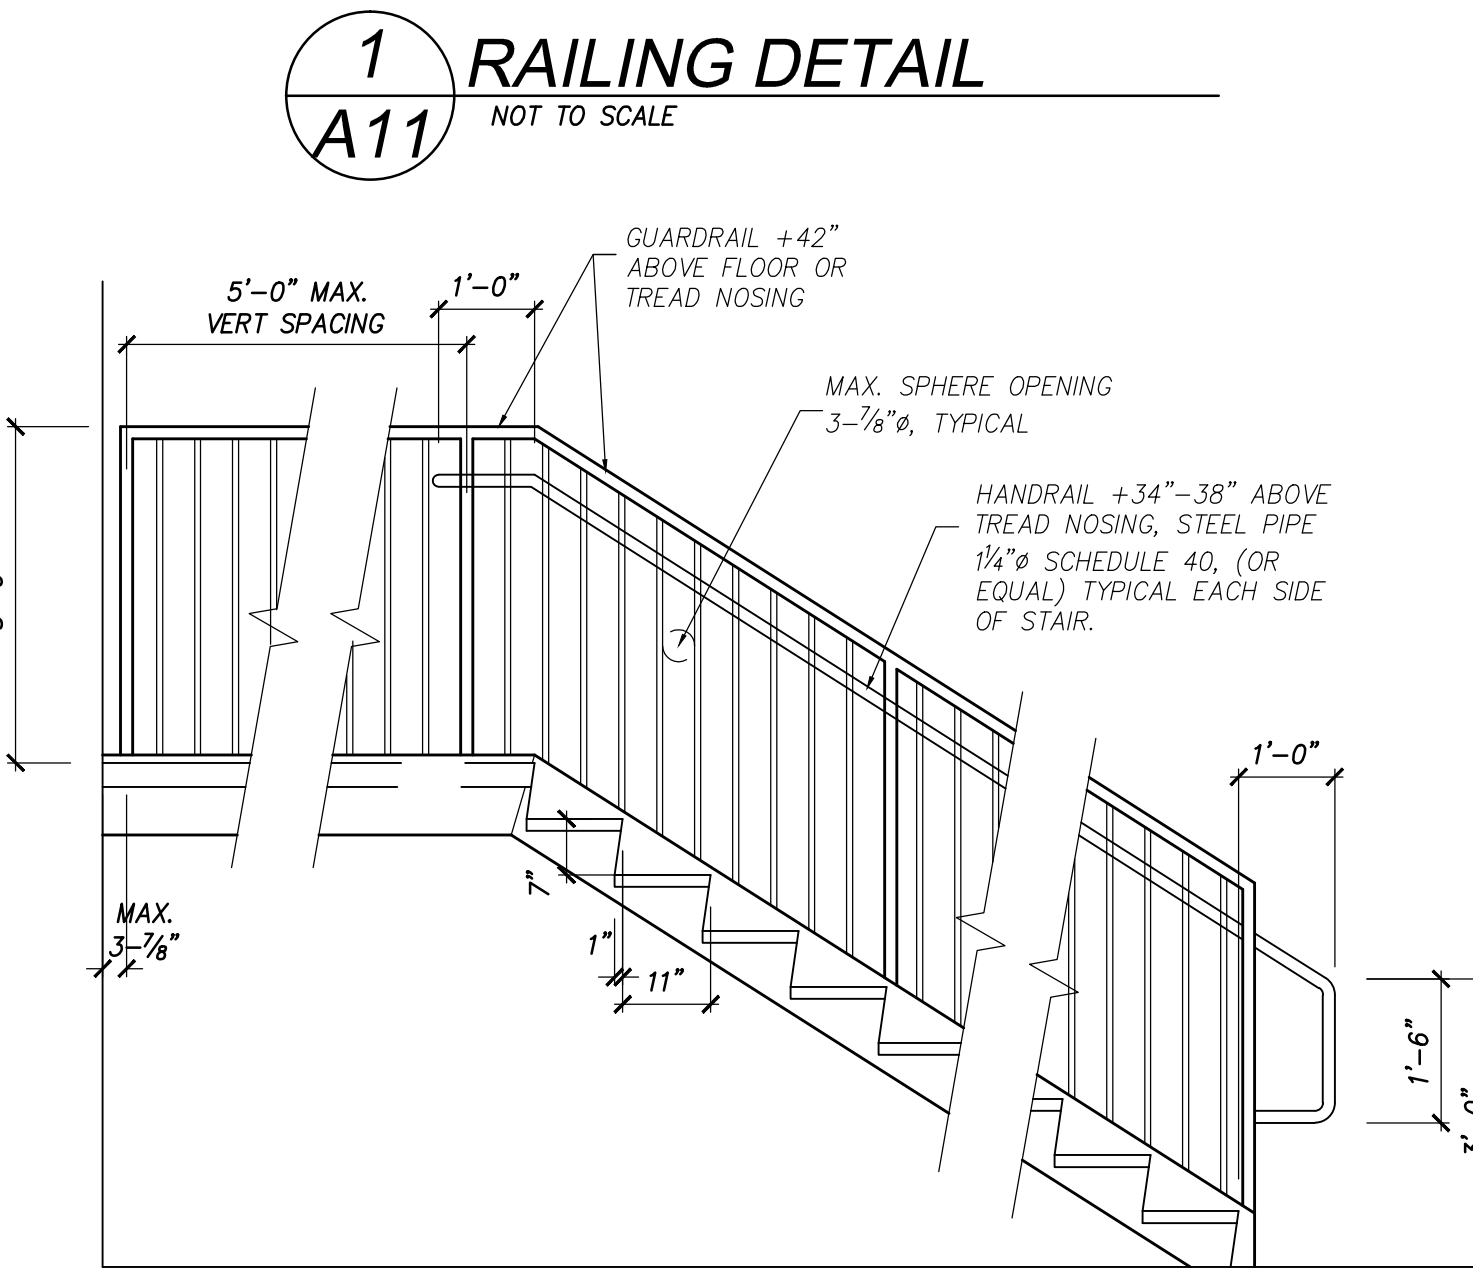

2 STAIR DETAIL

SCALE: 3/4"=1'-0"

SEAL

REVISIONS

DATE REMARKS

ISSUED FOR PERMIT
3-10-17

S.E. Wagner, Architect

1304 SAVANNAH RD
LEWES, DE 19958
p.302.644.8884
f.302.644.8885
design@sewagner.com

CHURCH ROAD ANIMAL HOSPITAL
45441 RURITAN CIRCLE

VIRGINIA

STERLING

DOOR SCHEDULE: FINISH SCHEDULE

DATE
1-17-17

FILE

SHEET NO.

A11