


FRONT ELEVATION

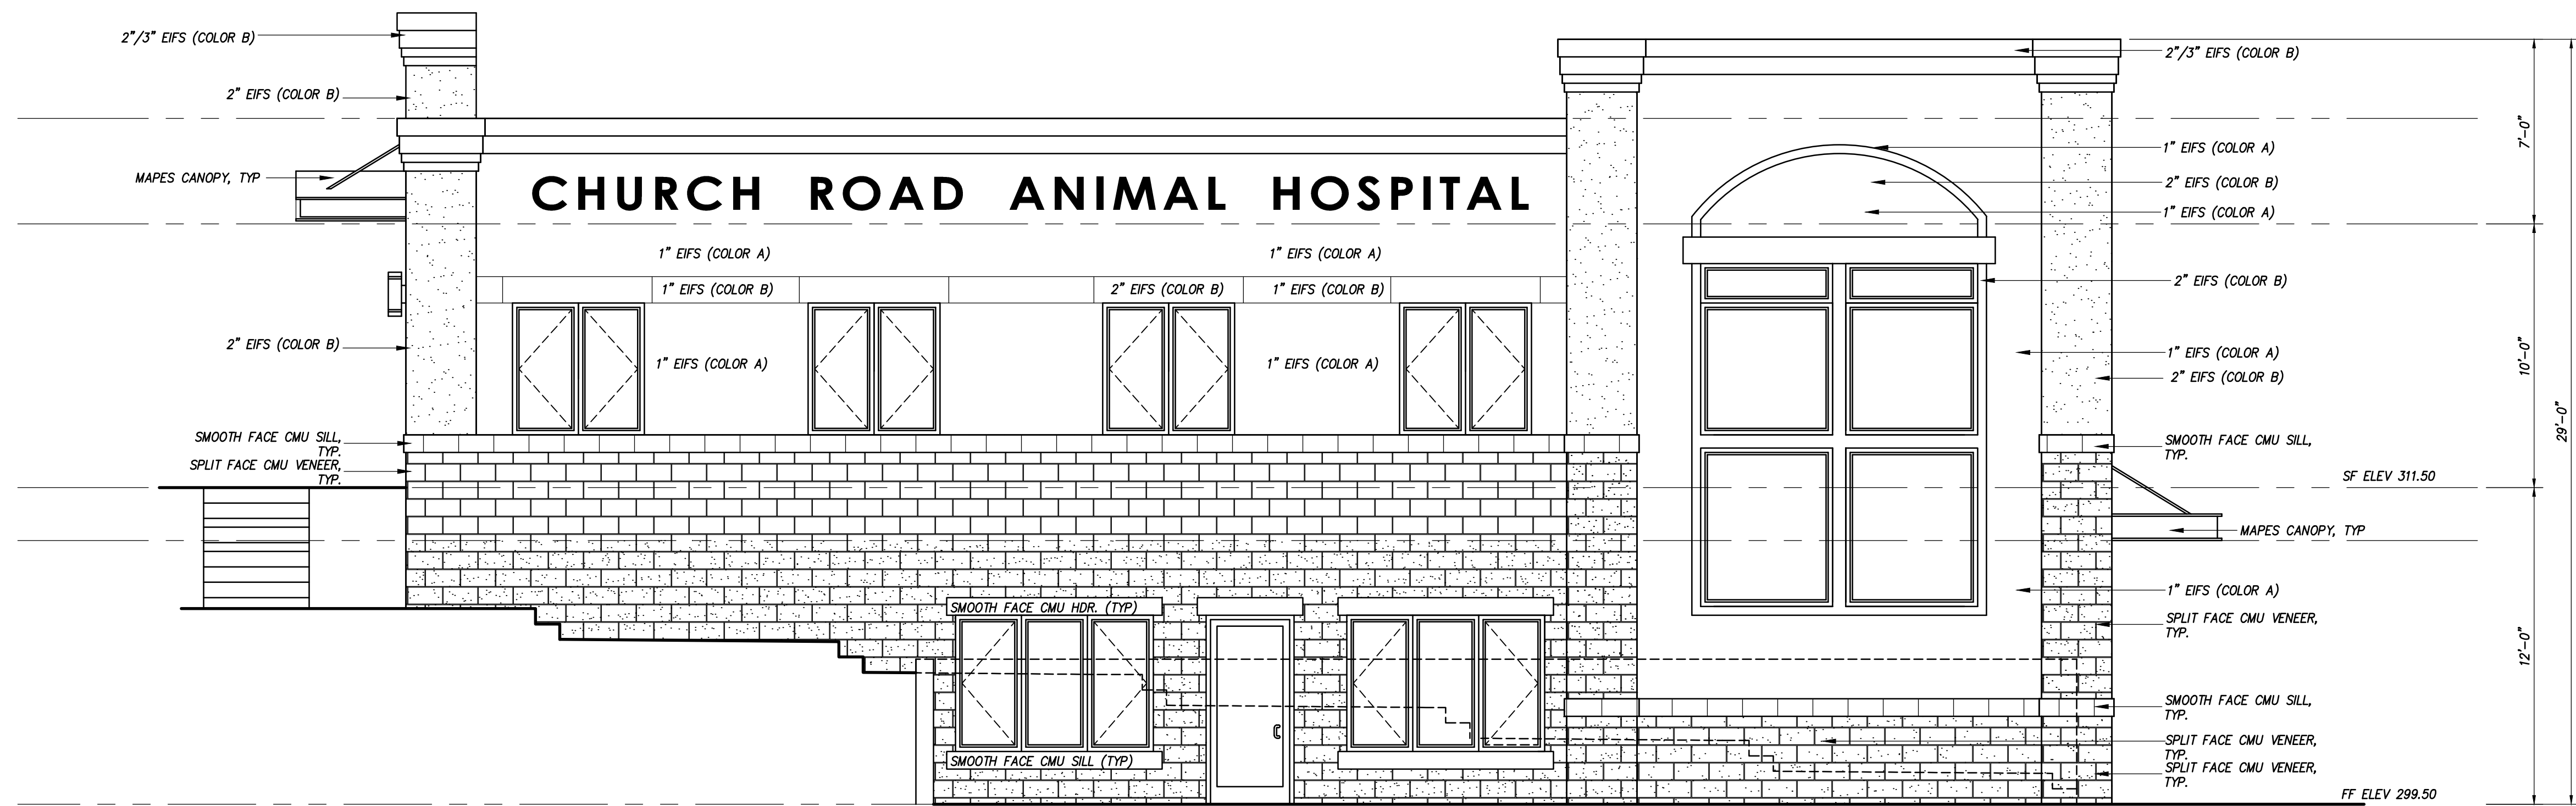

REAR ELEVATION
SCALE: 1/4"=1'-0"

SEAL

[illegible]

ISSUED FOR
PERMIT
3-10-17

THIS DRAWING IS THE PROPERTY OF

S.E. Wagner, Architect

4252 MANOR DRIVE
MARSHALL, VA 20115
p. 540.364.6399
f. 540.364.0446
sewain@aol.com

1304 SAVANNAH RD
LEWES, DE 19958
p. 302.644.8884
f. 302.644.8885
design@dmurva@verizon.net

© 2014 S.E. WAGNER, ARCHITECT

CHURCH ROAD ANIMAL HOSPITAL
45441 RURITAN CIRCLE

STERLING VIRGINIA

FRONT & REAR ELEVATIONS

DATE 1-17-17	SHEET NO.
FILE —	A4