


©2014 DESIGN DELMARVA / S.E. WAGNER, ARCHITECT EXPRESSLY RESERVES ITS COMMON LAW COPYRIGHT AND OTHER PROPERTY RIGHTS IN THESE PLANS. THESE PLANS ARE NOT TO BE REPRODUCED, CHANGED OR COPIED IN ANY FORM OR MANNER WHATSOEVER. NONE ARE THEY TO BE ASSIGNED TO ANY THIRD PARTY WITHOUT FIRST OBTAINING THE EXPRESS WRITTEN PERMISSION AND CONSENT OF DESIGN DELMARVA / S.E. WAGNER, ARCHITECT.

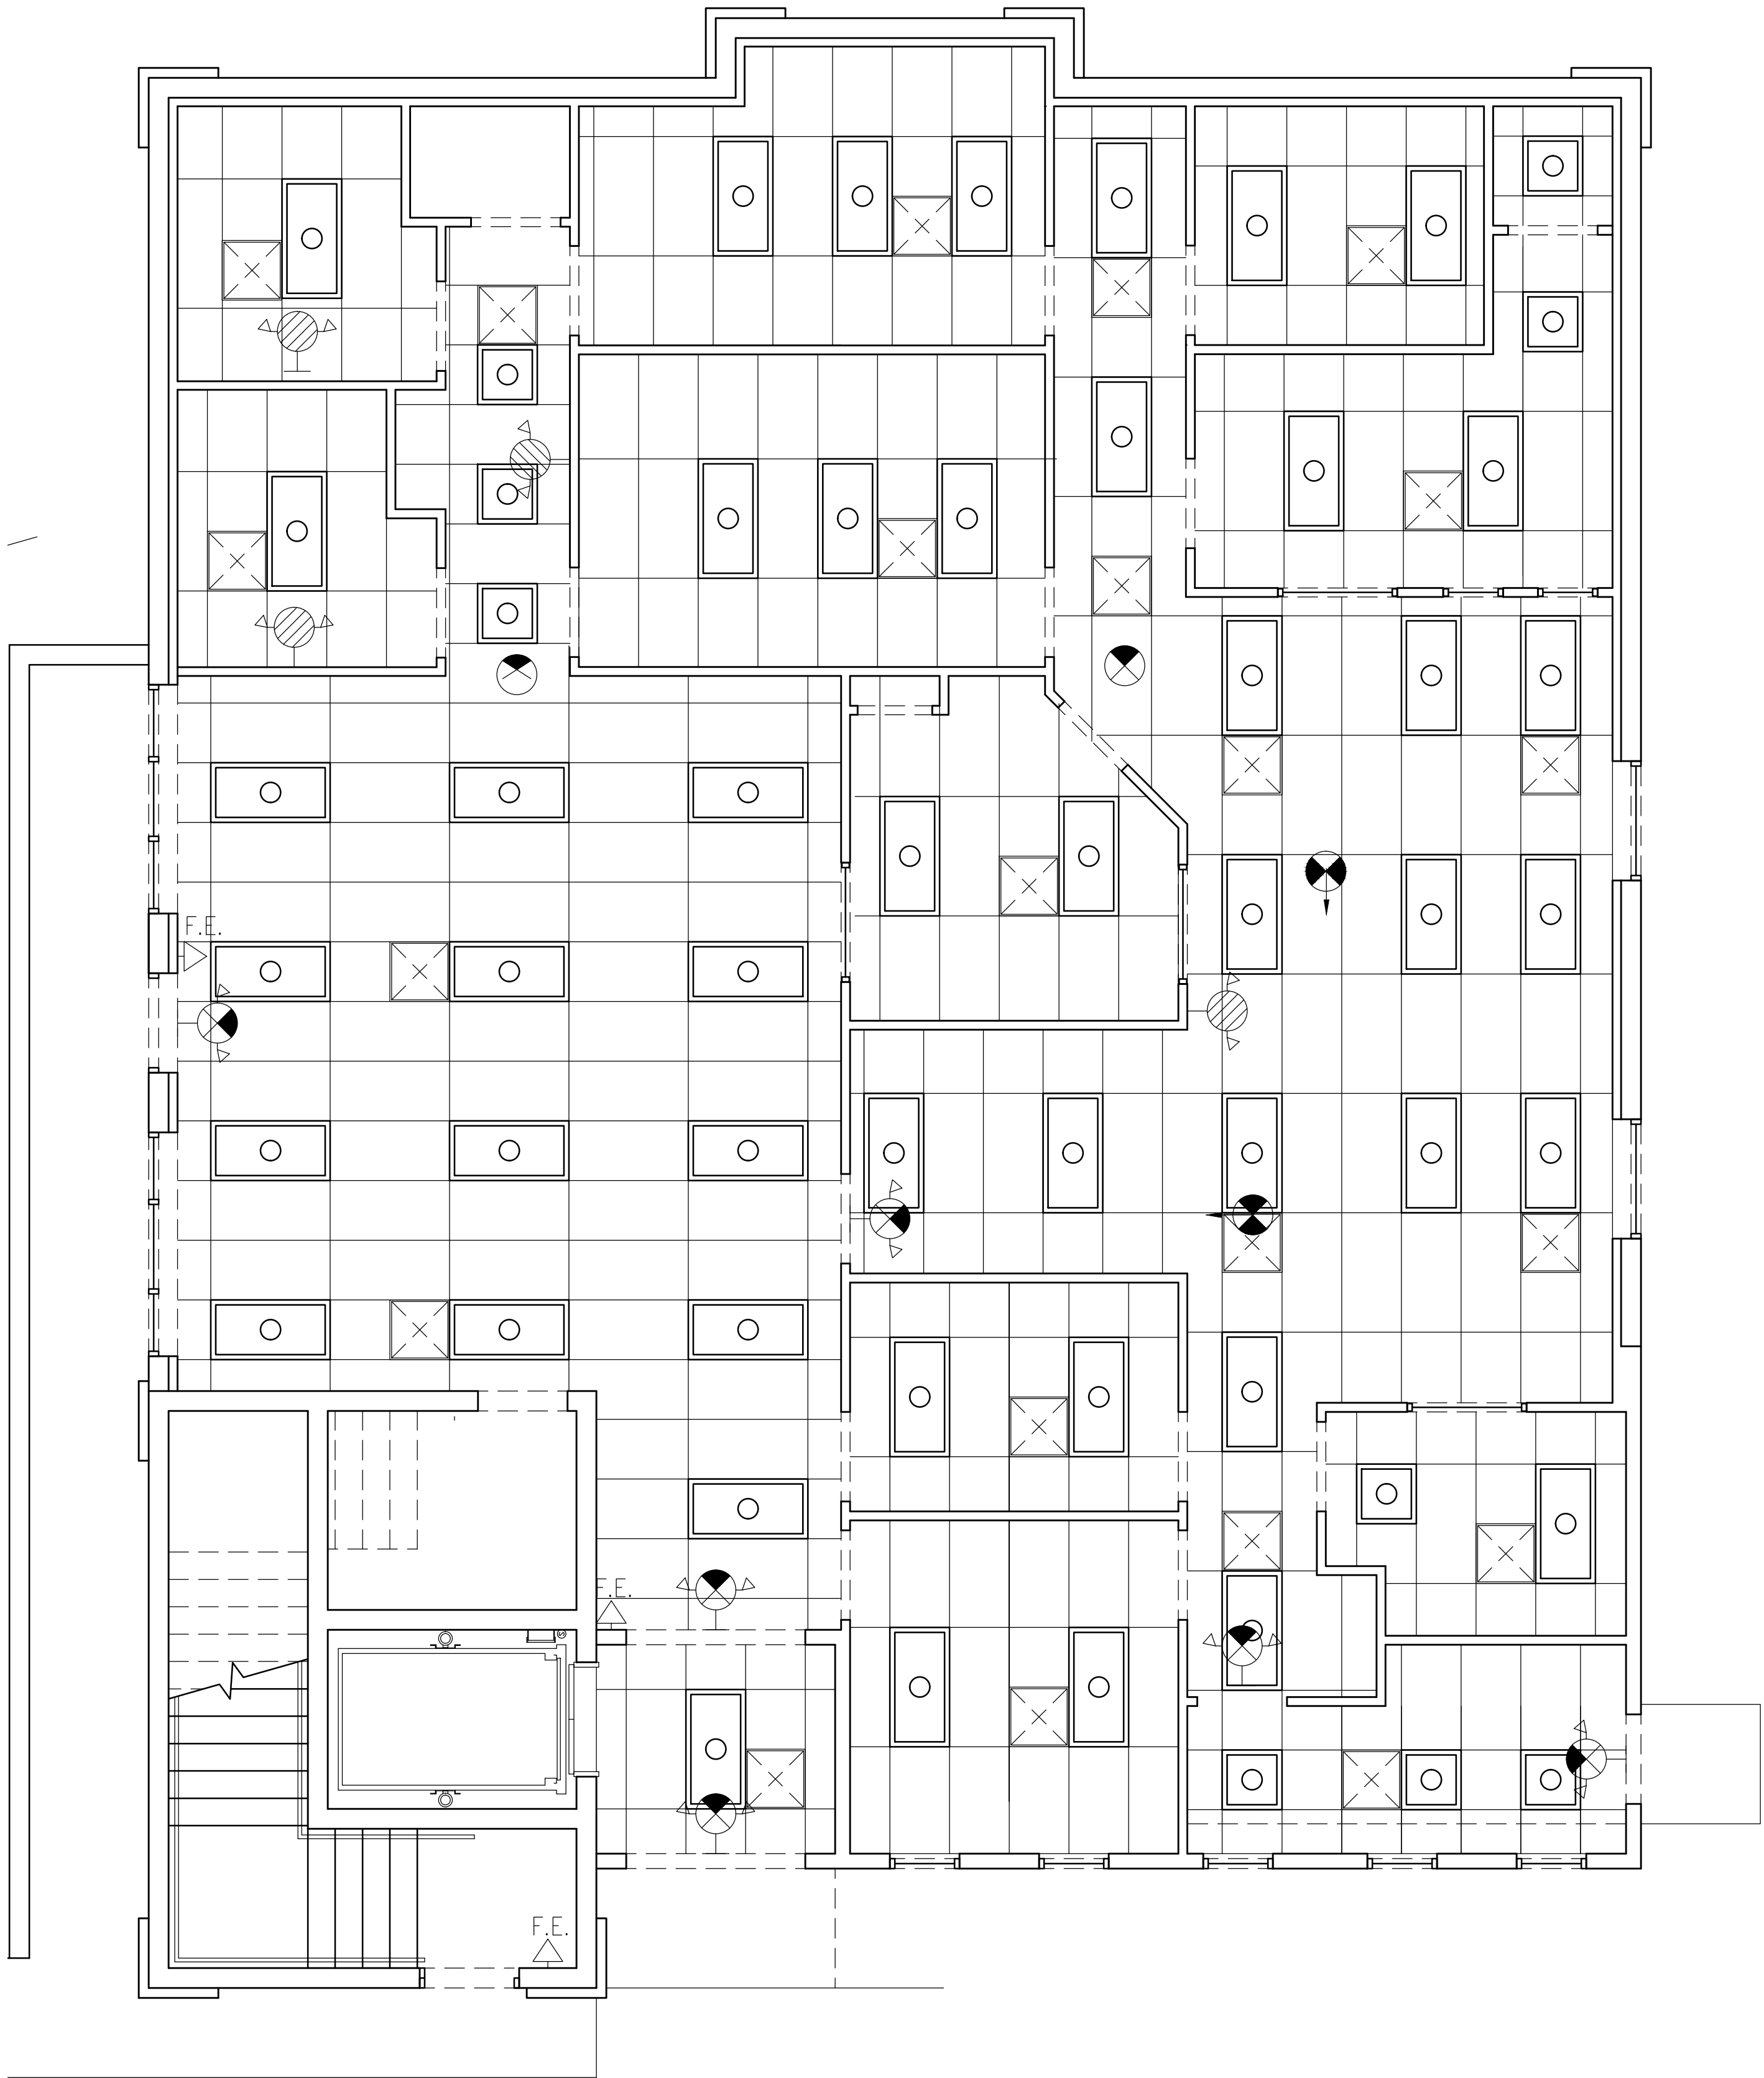

FIRST FLOOR REFLECTED CEILING PLAN

SCALE: 1/4"=1'-0"

SEAL

REVISIONS	
DATE	REMARKS
4-08-17	AREA OF REFUGE ADDED
6-06-17	OWNER CHANGES

ISSUED FOR
PERMIT
3-10-17

THIS DRAWING IS THE PROPERTY OF
S.E. Wagner, Architect
4252 MANOR DRIVE
MARSHALL, VA 20115
p.540.364.6399
f.540.364.0446
sewma@aol.com

1304 SAVANNAH RD
LEWES, DE 19958
p.302.644.8884
f.302.644.8885
design@delmarva@verizon.net

© 2014 S.E. WAGNER, ARCHITECT

CHURCH ROAD ANIMAL HOSPITAL
45441 RURITAN CIRCLE

VIRGINIA

STERLING

FIRST FLOOR REFLECTED CEILING PLAN

DATE 1-17-17	SHEET NO. A5
FILE -	