


©2014 DESIGN DELMARVA / S.E. WAGNER, ARCHITECT. EXPRESSLY RESERVES ITS COMMON LAW COPYRIGHT AND OTHER PROPERTY RIGHTS IN THESE PLANS. THESE PLANS ARE NOT TO BE REPRODUCED, CHANGED OR COPIED IN ANY FORM OR MANNER WHATSOEVER, NOR ARE THEY TO BE ASSIGNED TO ANY THIRD PARTY WITHOUT FIRST OBTAINING THE EXPRESS WRITTEN PERMISSION AND CONSENT OF DESIGN DELMARVA / S.E. WAGNER, ARCHITECT.

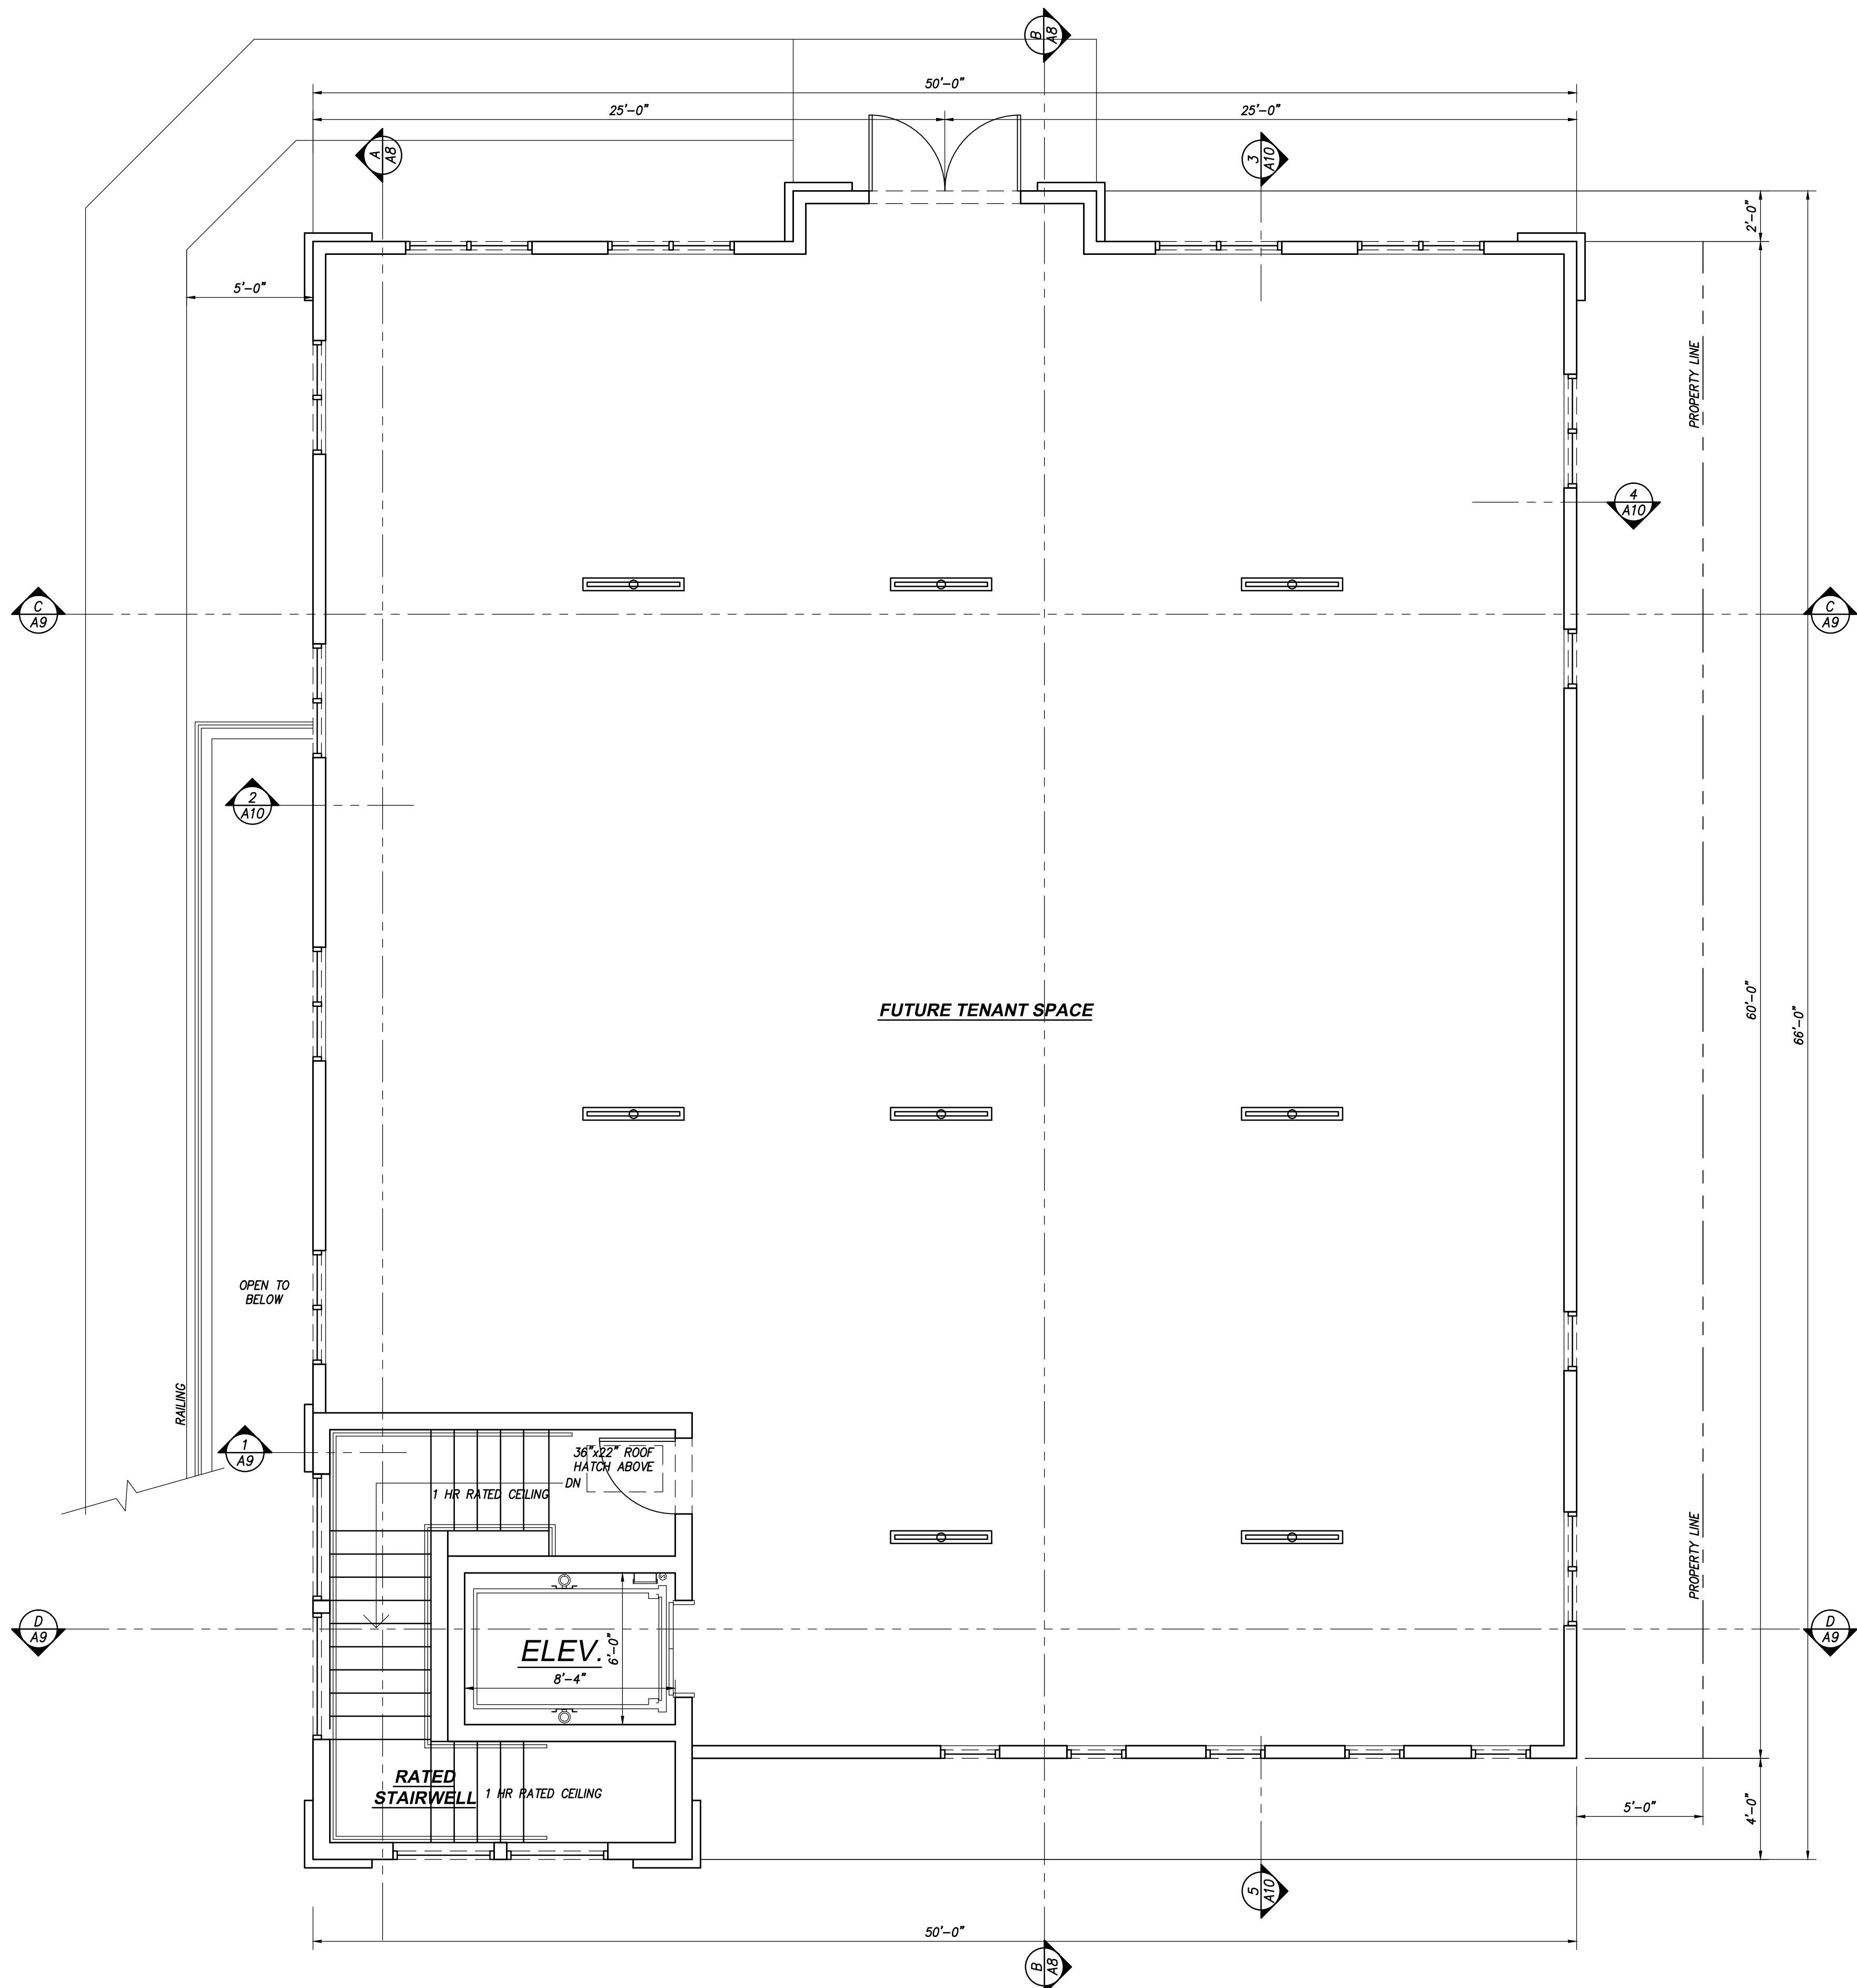

SECOND FLOOR REFLECTED CEILING PLAN

SCALE: 1/4"=1'-0"

SEAL

REVISIONS	
DATE	REMARKS
4-08-17	AREA OF REFUGE ADDED
6-06-17	OWNER CHANGES

ISSUED FOR
PERMIT
3-10-17

THIS DRAWING IS THE PROPERTY OF
S.E. Wagner, Architect
1304 SAVANNAH RD
LEWES, DE 19958
p.302.644.8884
f.302.644.8885
design@delmarva@verizon.net
sewain@aol.com
© 2014 S.E. WAGNER, ARCHITECT

CHURCH ROAD ANIMAL HOSPITAL
45441 RURITAN CIRCLE
STERLING VIRGINIA

SECOND FLOOR
REFLECTED CEILING PLAN

DATE 1-17-17	SHEET NO. A6
FILE -	