




©2014 DESIGN DELMARVA / S.E. WAGNER, ARCHITECT EXPRESSLY RESERVES ITS COMMON LAW COPYRIGHT AND OTHER PROPERTY RIGHTS IN THESE PLANS. THESE PLANS ARE NOT TO BE REPRODUCED, CHANGED OR COPIED IN ANY FORM OR MANNER WHATSOEVER, NOR ARE THEY TO BE ASSIGNED TO ANY THIRD PARTY WITHOUT FIRST OBTAINING THE EXPRESS WRITTEN PERMISSION AND CONSENT OF DESIGN DELMARVA / S.E. WAGNER, ARCHITECT.

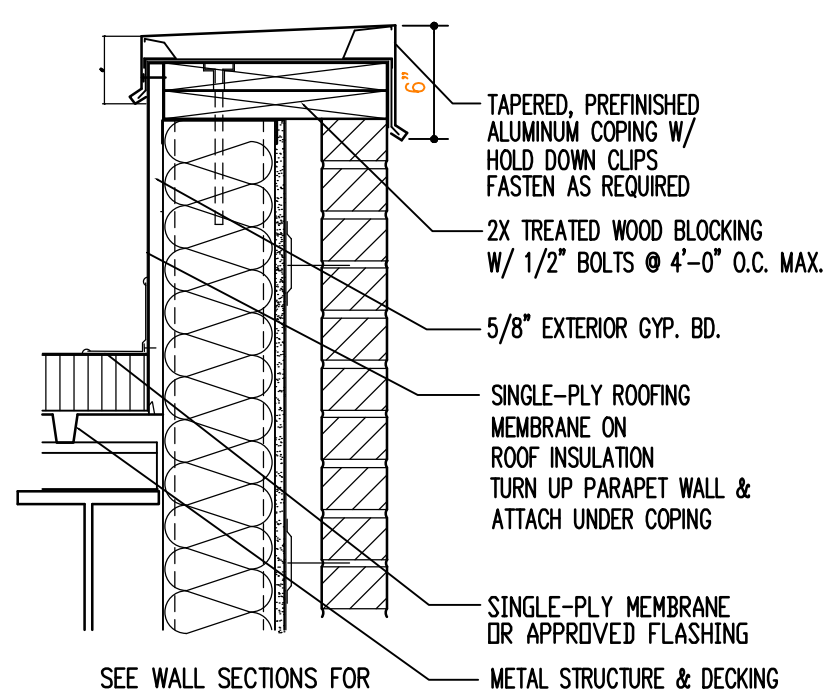


1 PARAPET DETAIL
1 1/2" = 1'-0"

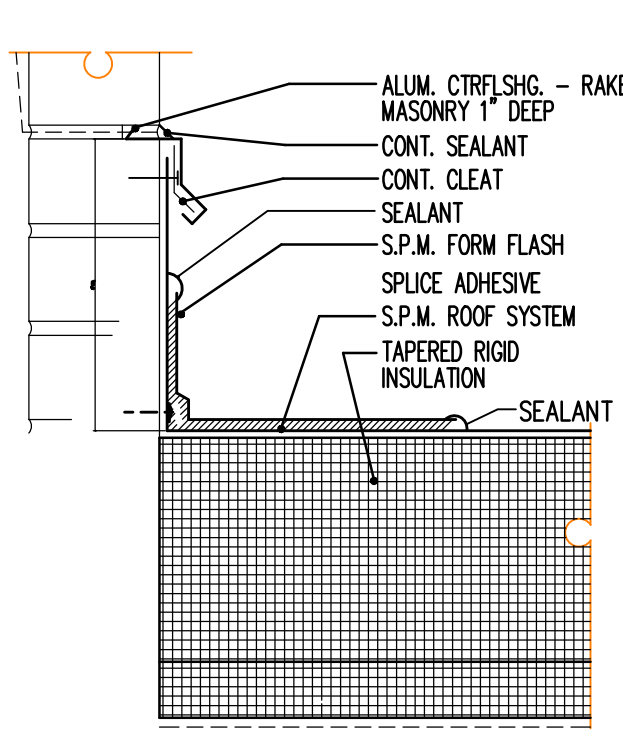


2 FLASHING DETAIL
3" = 1'-0"

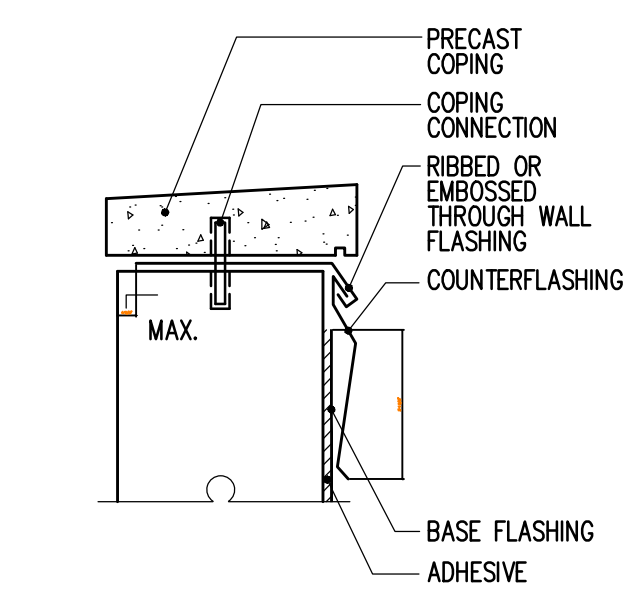


4 COPING DETAIL (ALTERNATE)
3" = 1'-0"

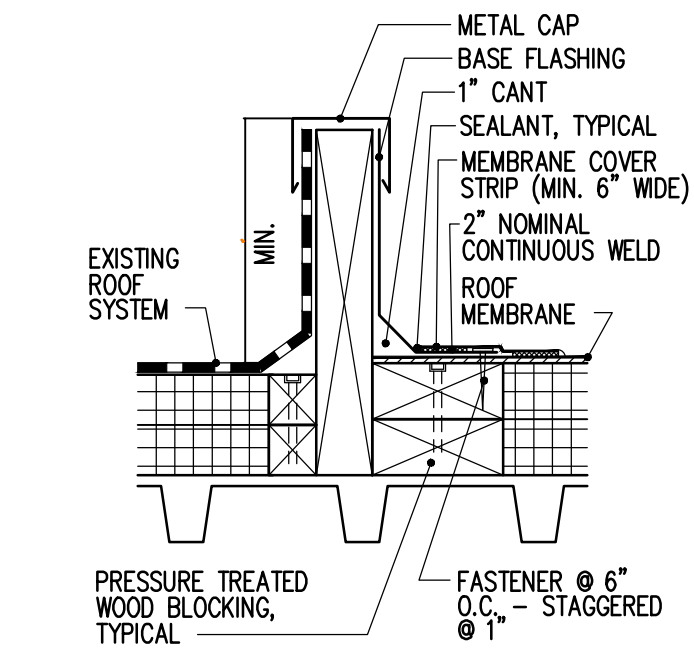


6 CURB DETAIL
3" = 1'-0"

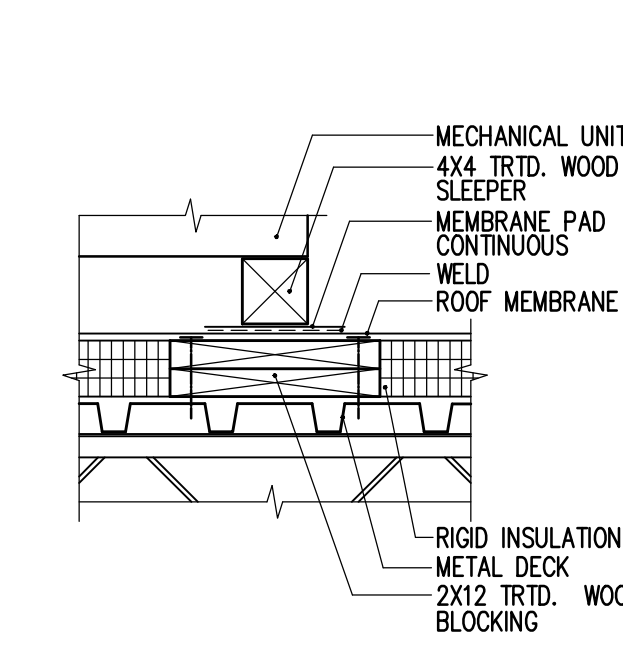


8 MECH. SUPPORT DETAIL
1 1/2" = 1'-0"

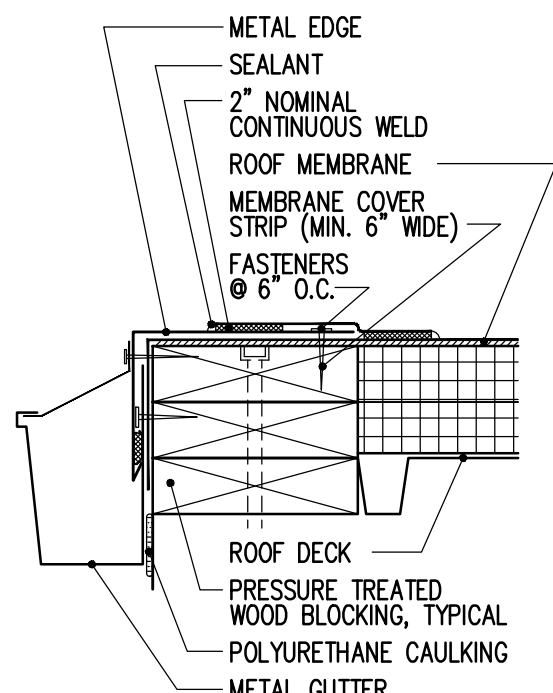


3 GUTTER DETAIL
3" = 1'-0"

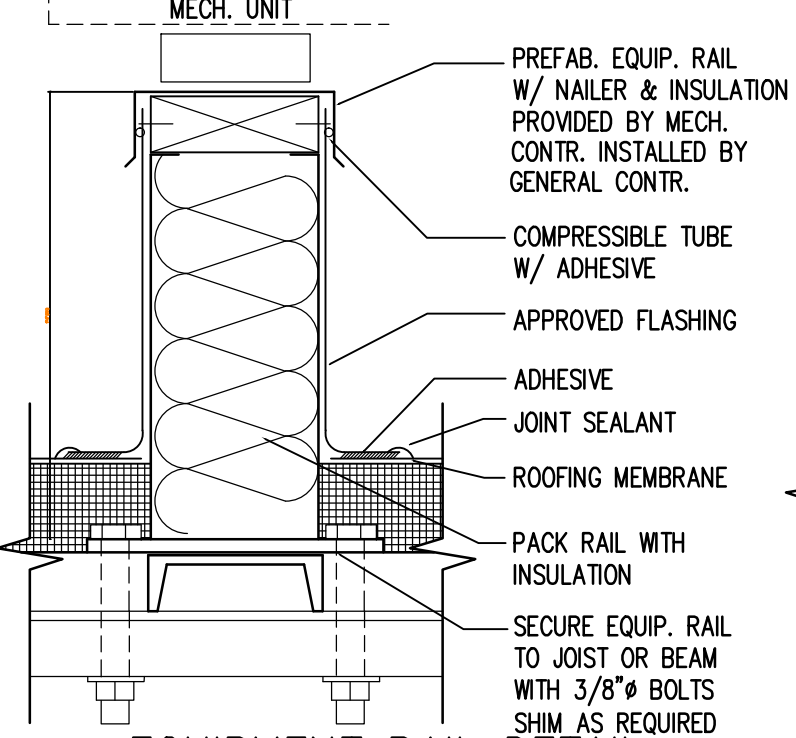


1 EQUIPMENT RAIL DETAIL
3" = 1'-0"

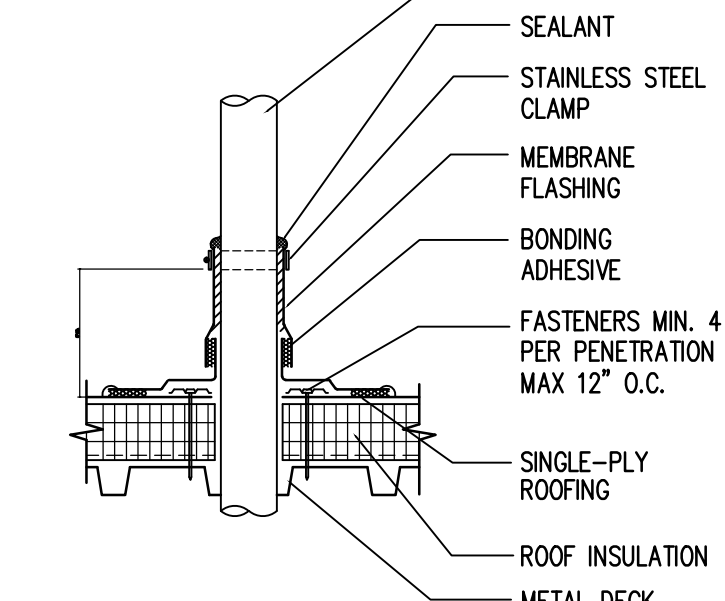


3 VENT PENETRATION DETAIL
1 1/2" = 1'-0"

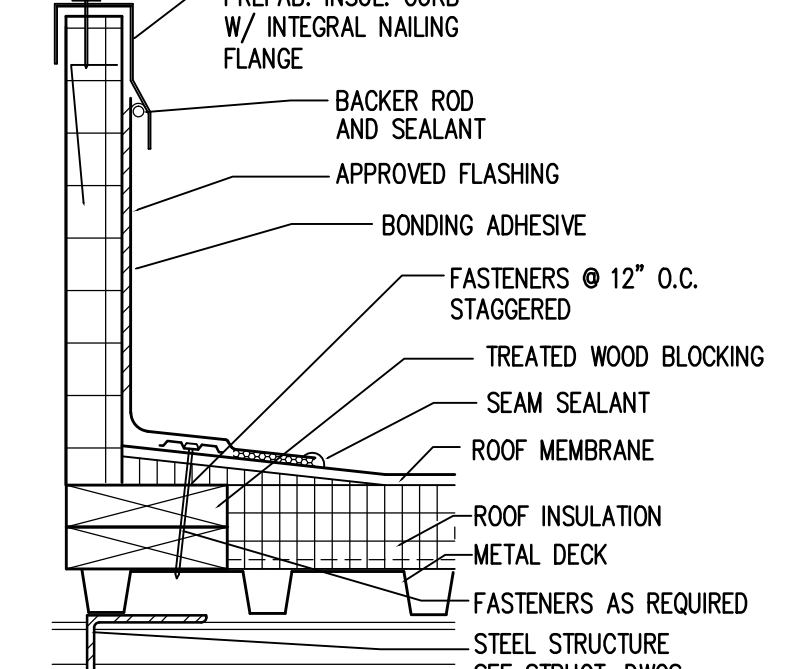


5 MECHANICAL CURB DETAIL
3" = 1'-0"

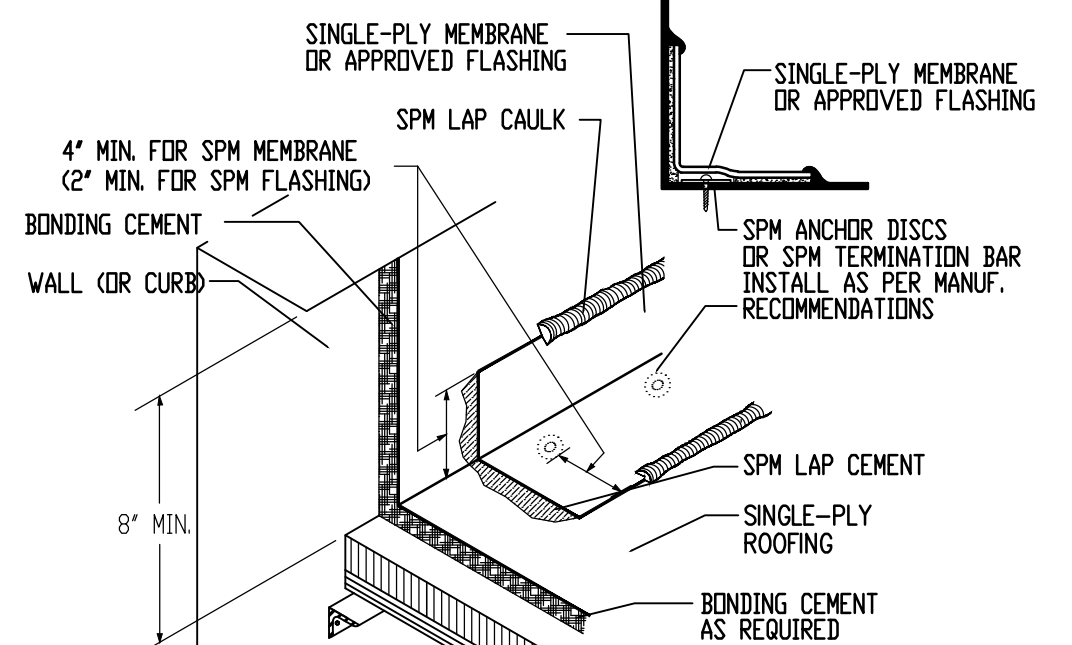


7 ROOF-WALL JUNCTION DETAIL
N.T.S.

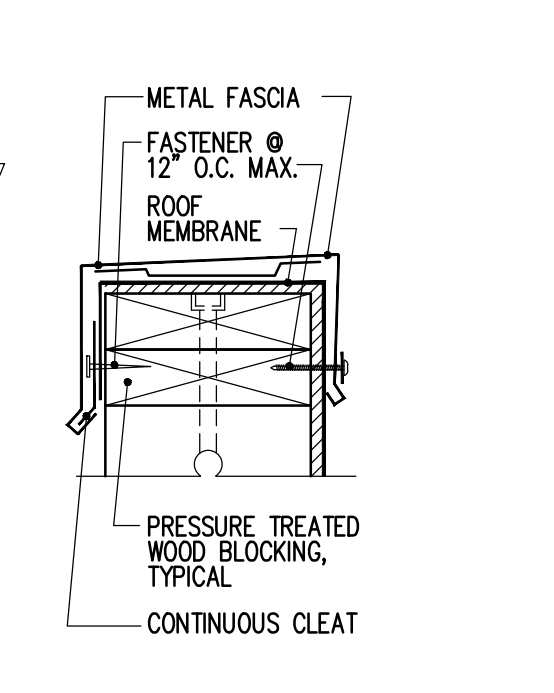


5 COPING DETAIL
3" = 1'-0"

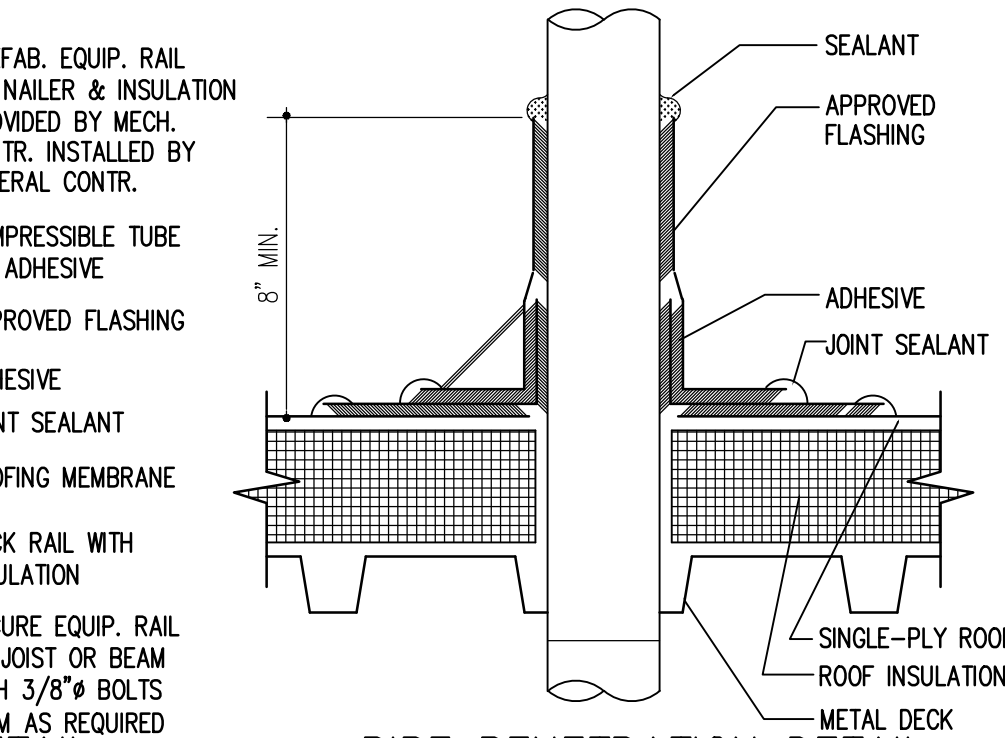


2 PIPE PENETRATION DETAIL
3" = 1'-0"

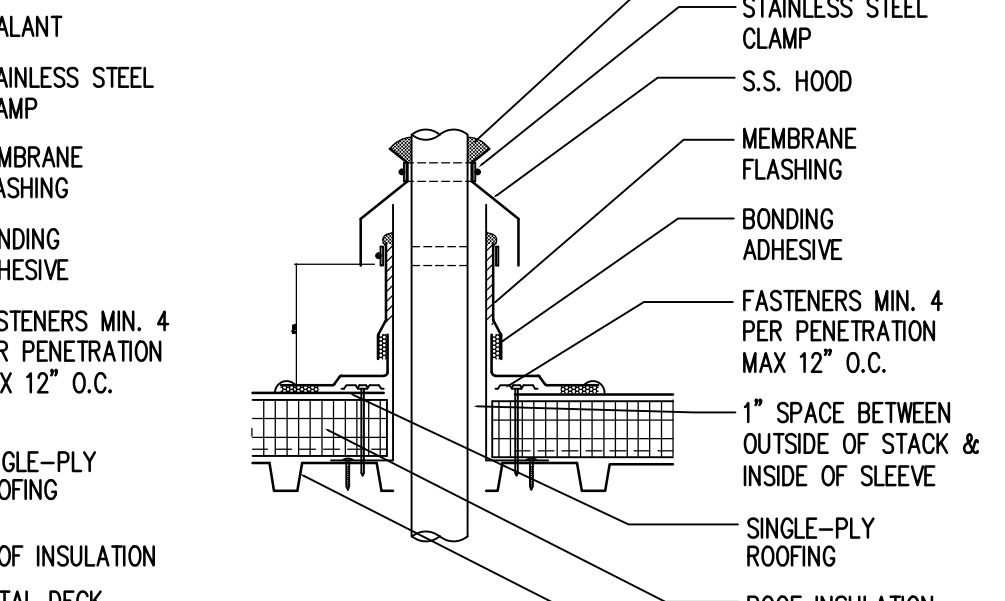


4 HOT VENT PIPE DETAIL
1 1/2" = 1'-0"

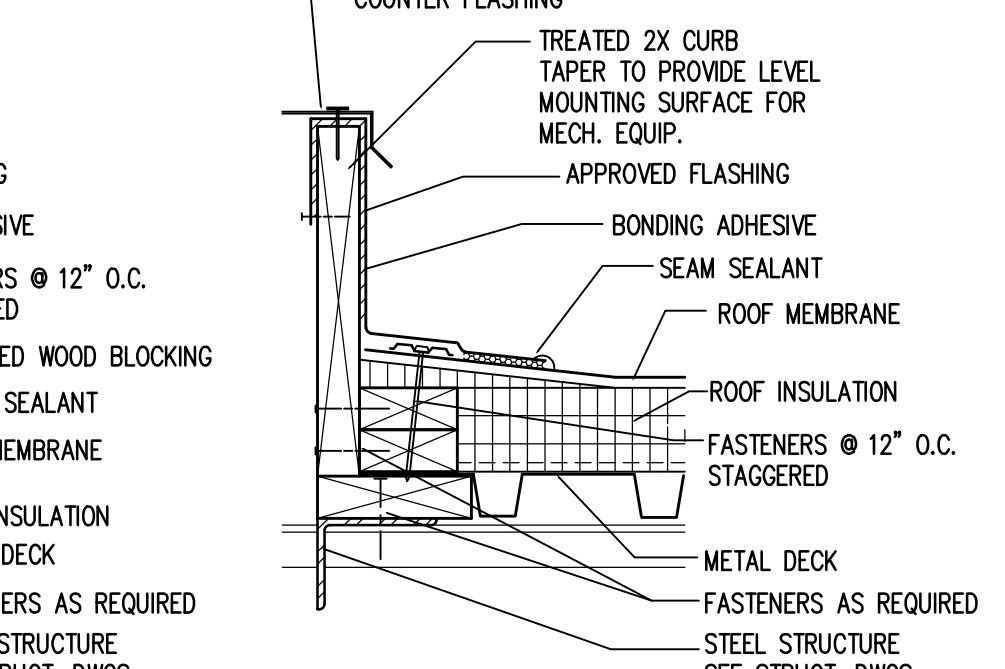


6 MECHANICAL CURB DETAIL
1 1/2" = 1'-0"

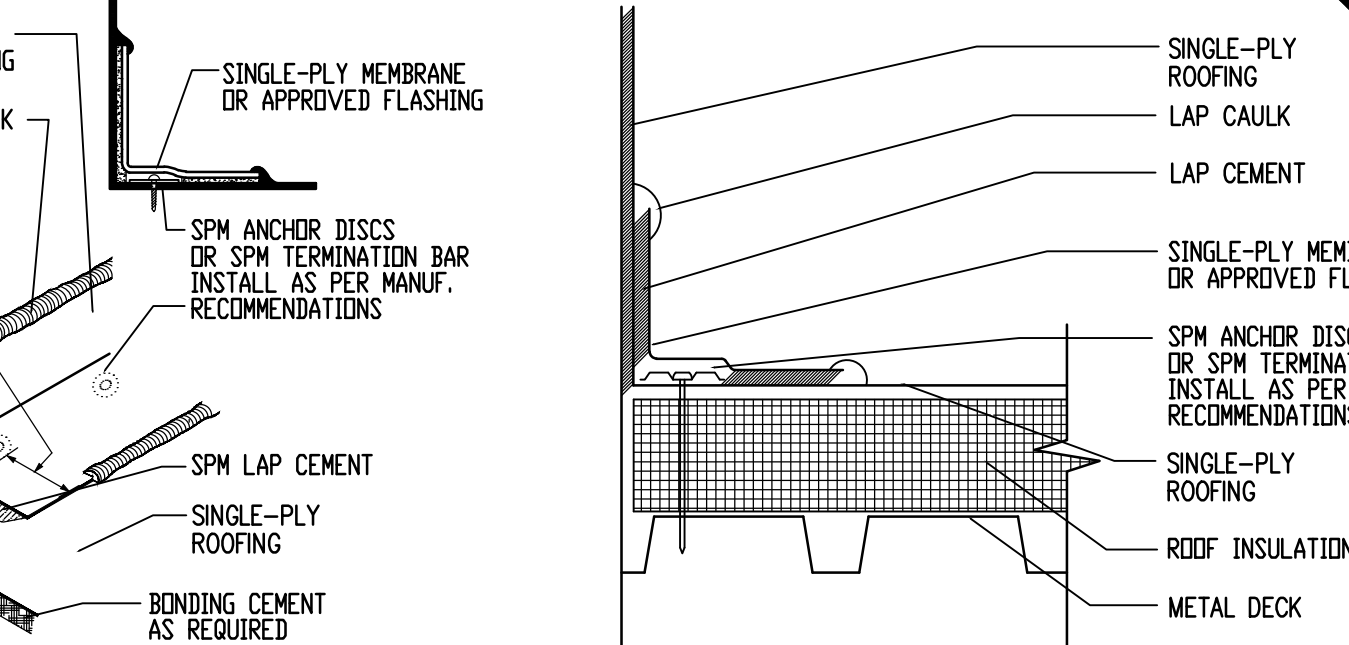

8 ROOF-WALL JUNCTION DETAIL
3" = 1'-0"

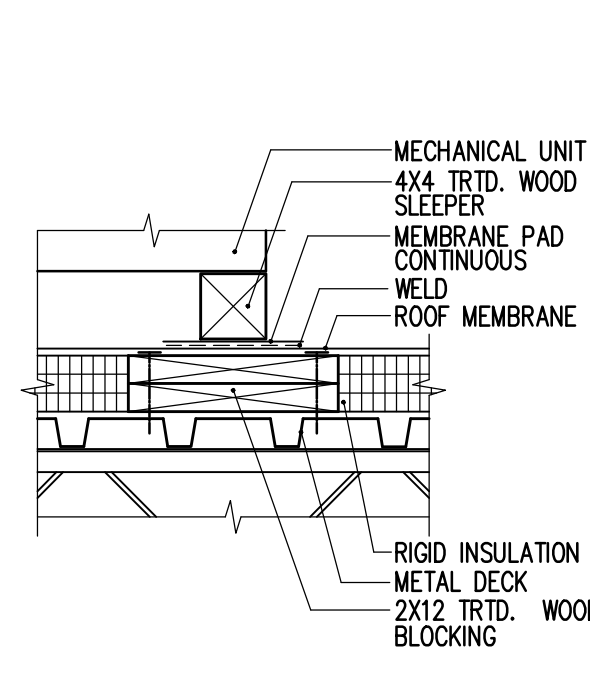

7 MECH. SUPPORT DETAIL
1 1/2" = 1'-0"

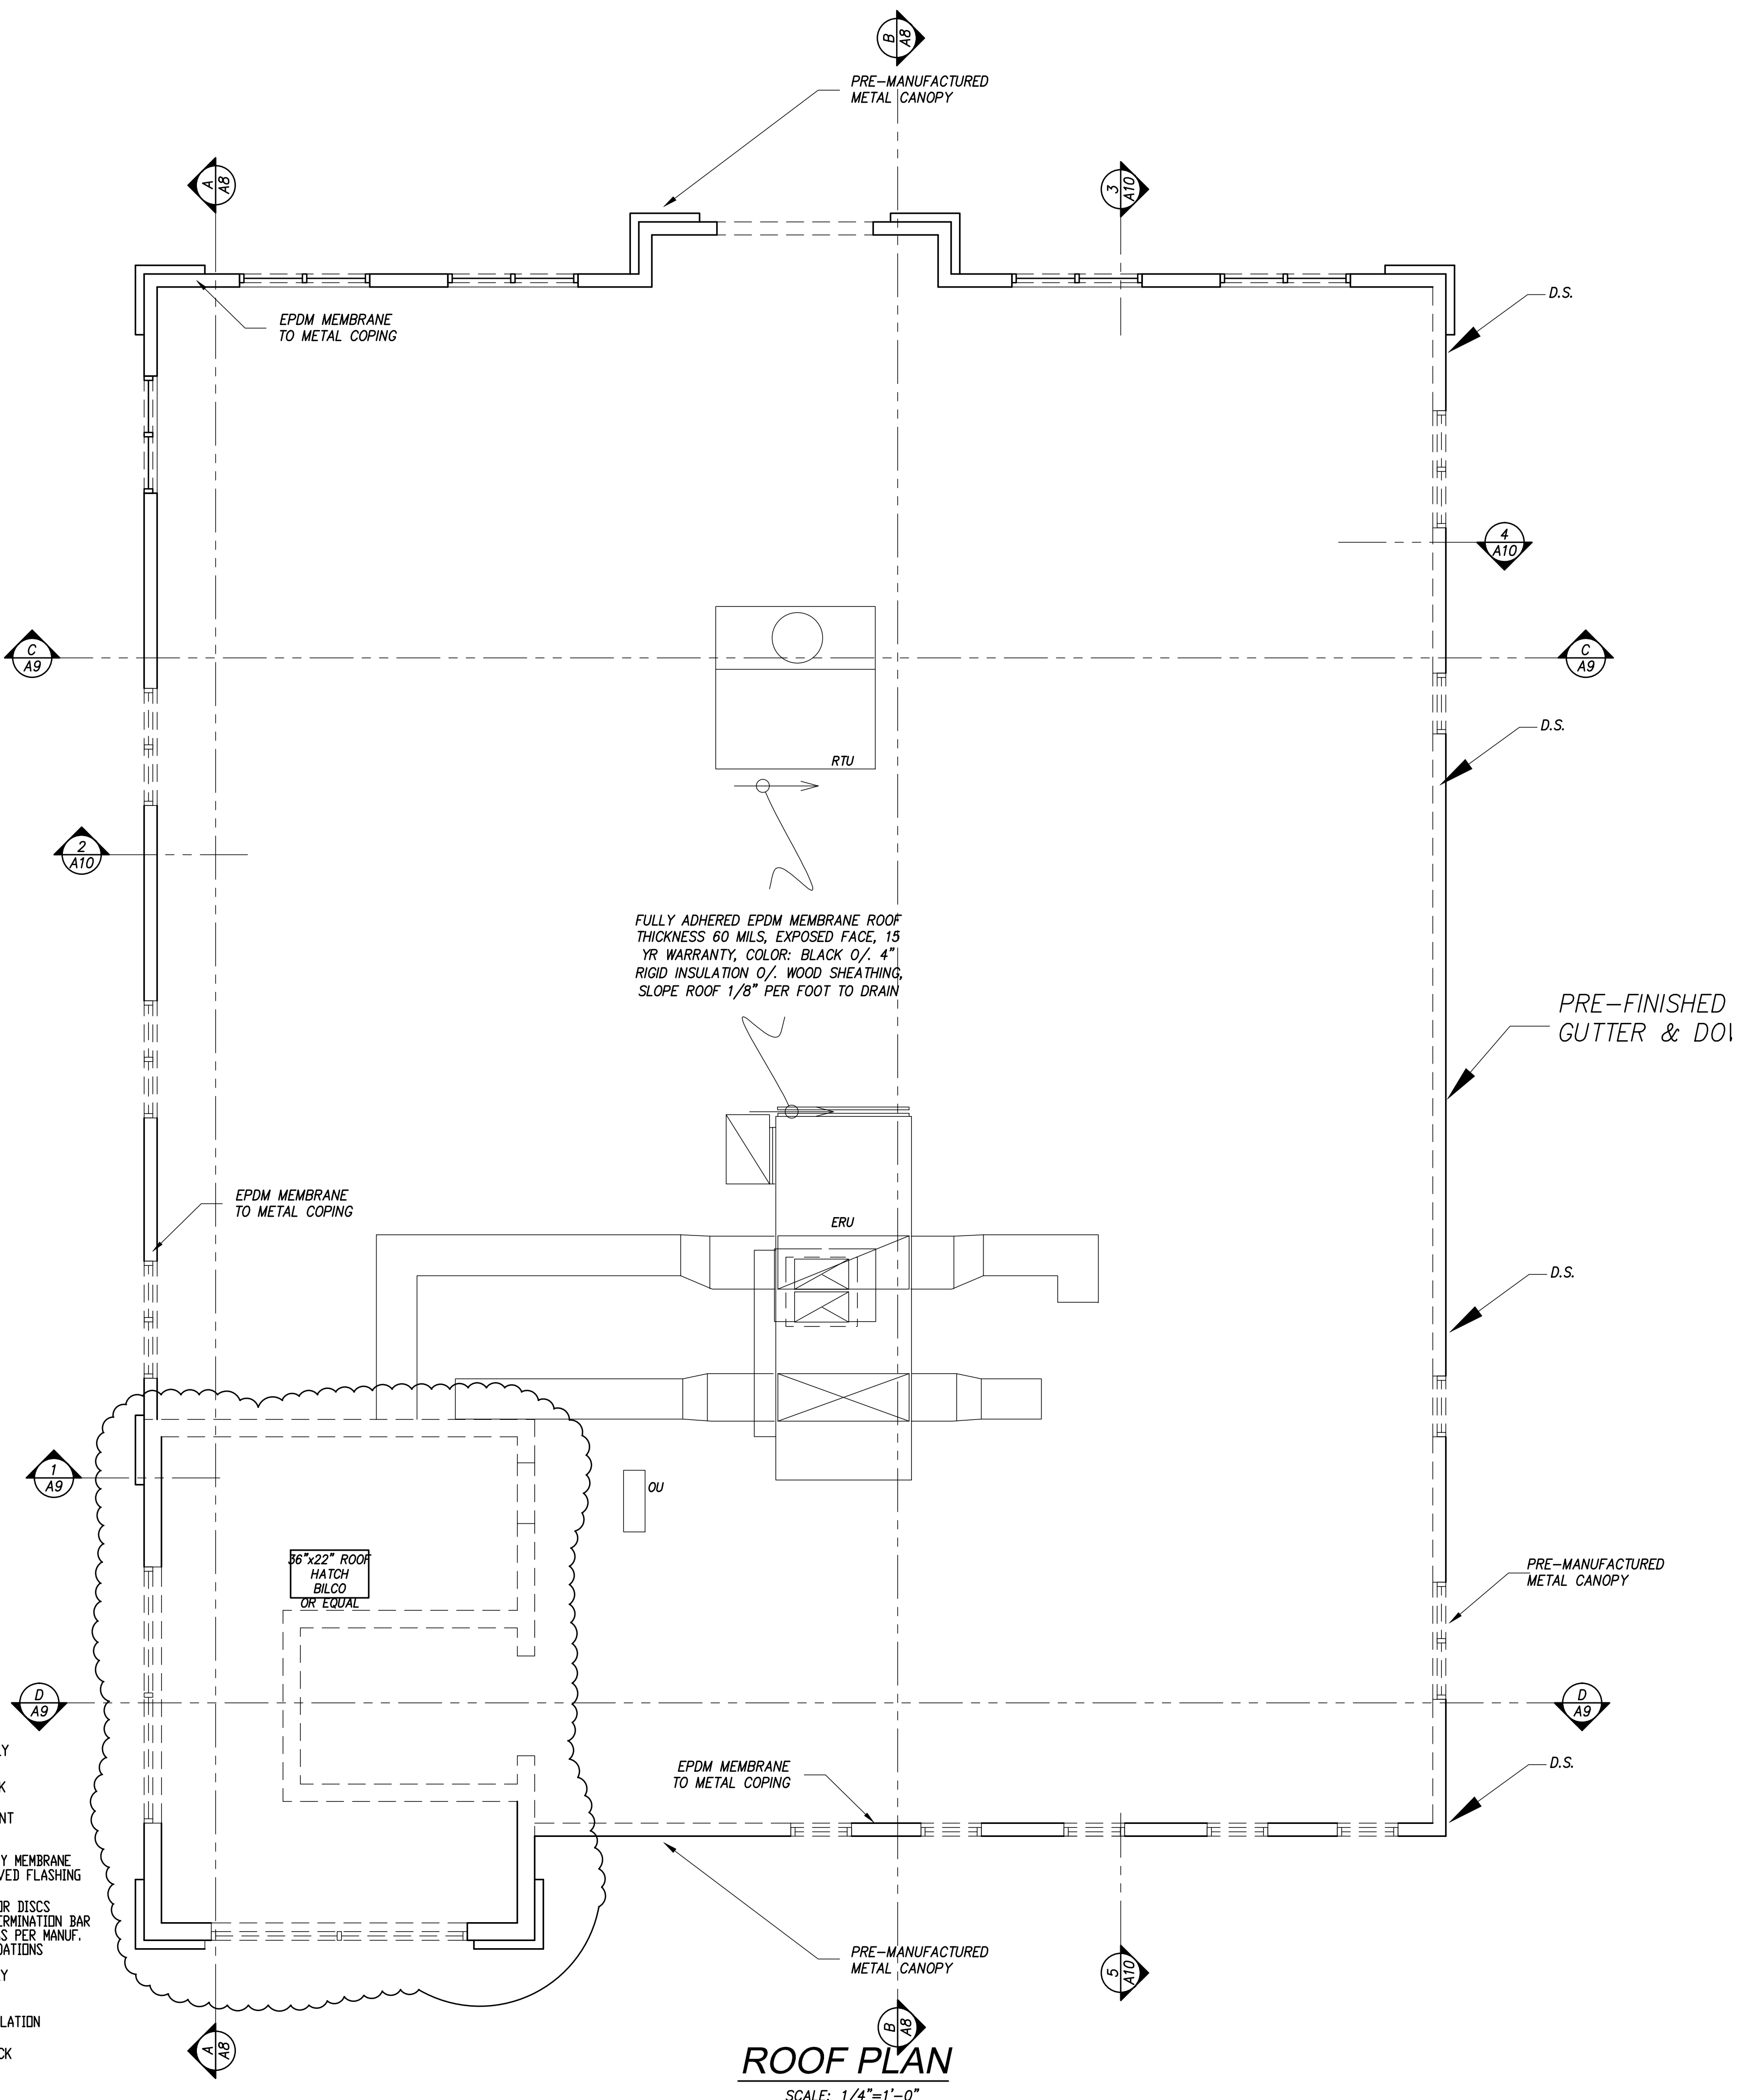

ROOF PLAN
SCALE: 1/4"=1'-0"

SEAL

REVISIONS	
DATE	REMARKS
4-08-17	AREA OF REFUGE ADDED

ISSUED FOR PERMIT
3-10-17

THIS DRAWING IS THE PROPERTY OF
S.E. Wagner, Architect
1304 SAVANNAH RD
LEWES, DE 19958
p.302.664.8884
f.302.664.8885
sewain@aol.com
design@delmarva.com
© 2014 S.E. WAGNER, ARCHITECT

4232 MANOR DRIVE
MARSHALL, VA 20115
p.540.364.6399
f.540.364.0446
sewain@aol.com

CHURCH ROAD ANIMAL HOSPITAL
45441 RURITAN CIRCLE
STERLING VIRGINIA
ROOF PLAN

DATE 1-17-17	SHEET NO. A7
FILE -	