




A201

No.	Date	Description	By
1	01/22/16	Bid Set (County Response Set)	
2	11/20/15	Pricing/Permit Set	
3	08/28/15	100% Design Development	

**PHYSICAL EDUCATION BLDG
EXTERIOR RENOVATION
MONTGOMERY COLLEGE
GERMANTOWN CAMPUS
20200 OBSERVATION DRIVE
GERMANTOWN, MD 20876**

ELEVATIONS


Project No. 150049.01	Checked PKF	Date 01/22/16
Drawn BSR/CEM	Approved DSS	Scale AS SHOWN
Professional Seal Professional Engineer State of Maryland License No. 15494 Exp. Date 6/1/17		Drawing No. A202

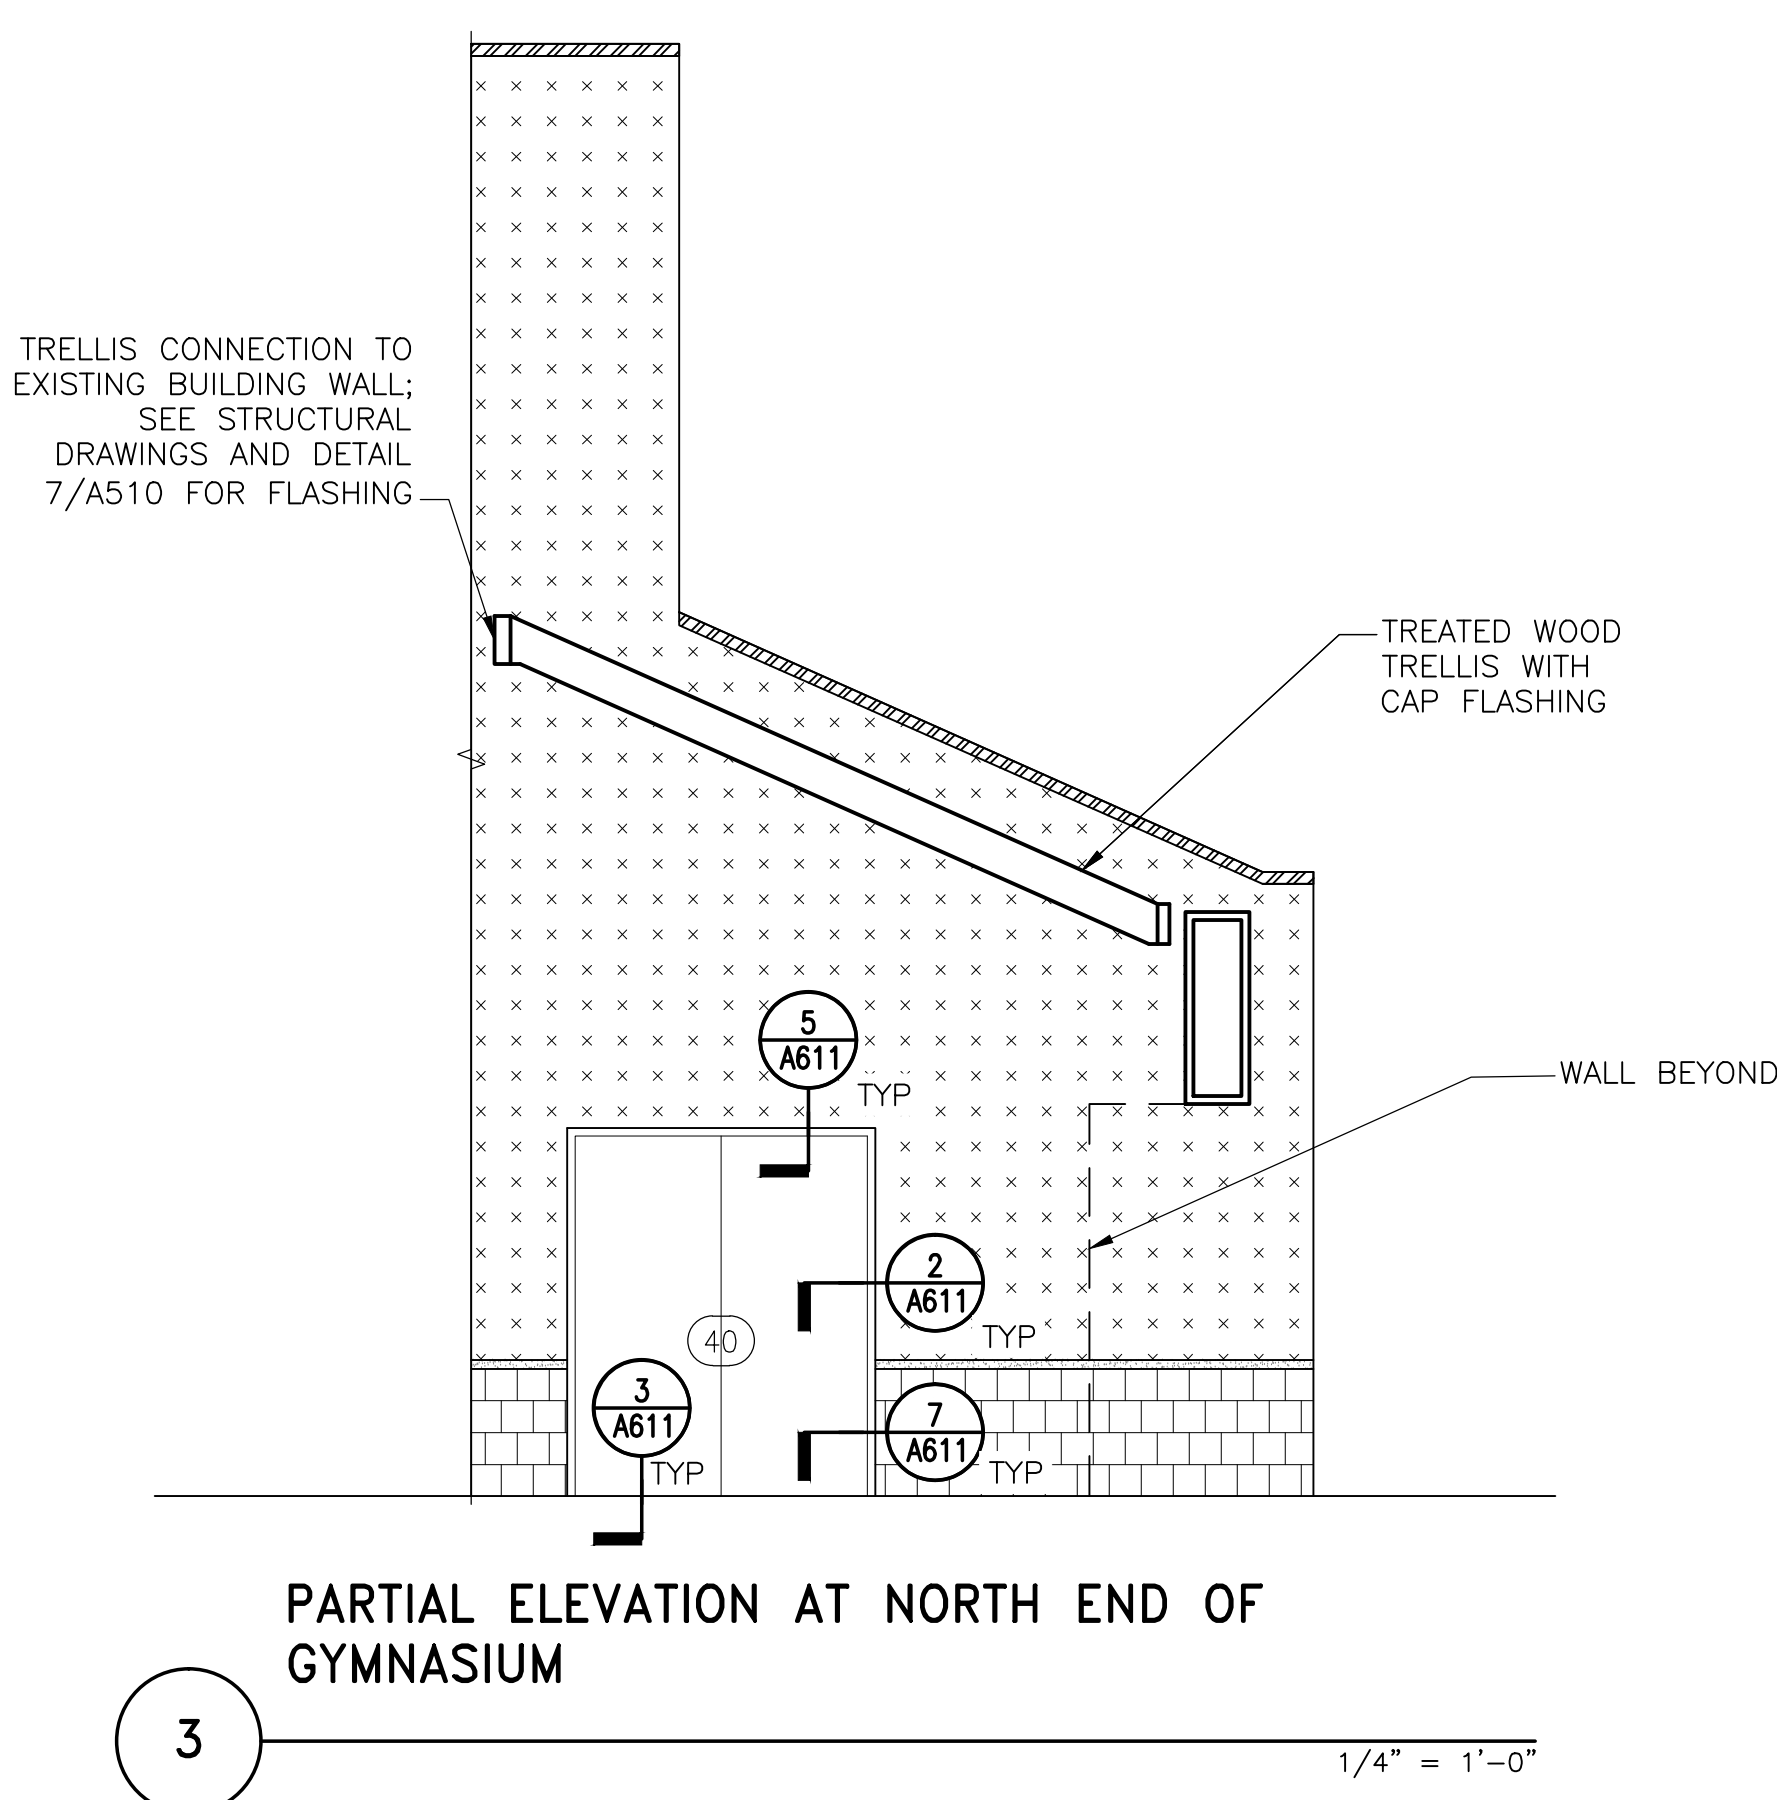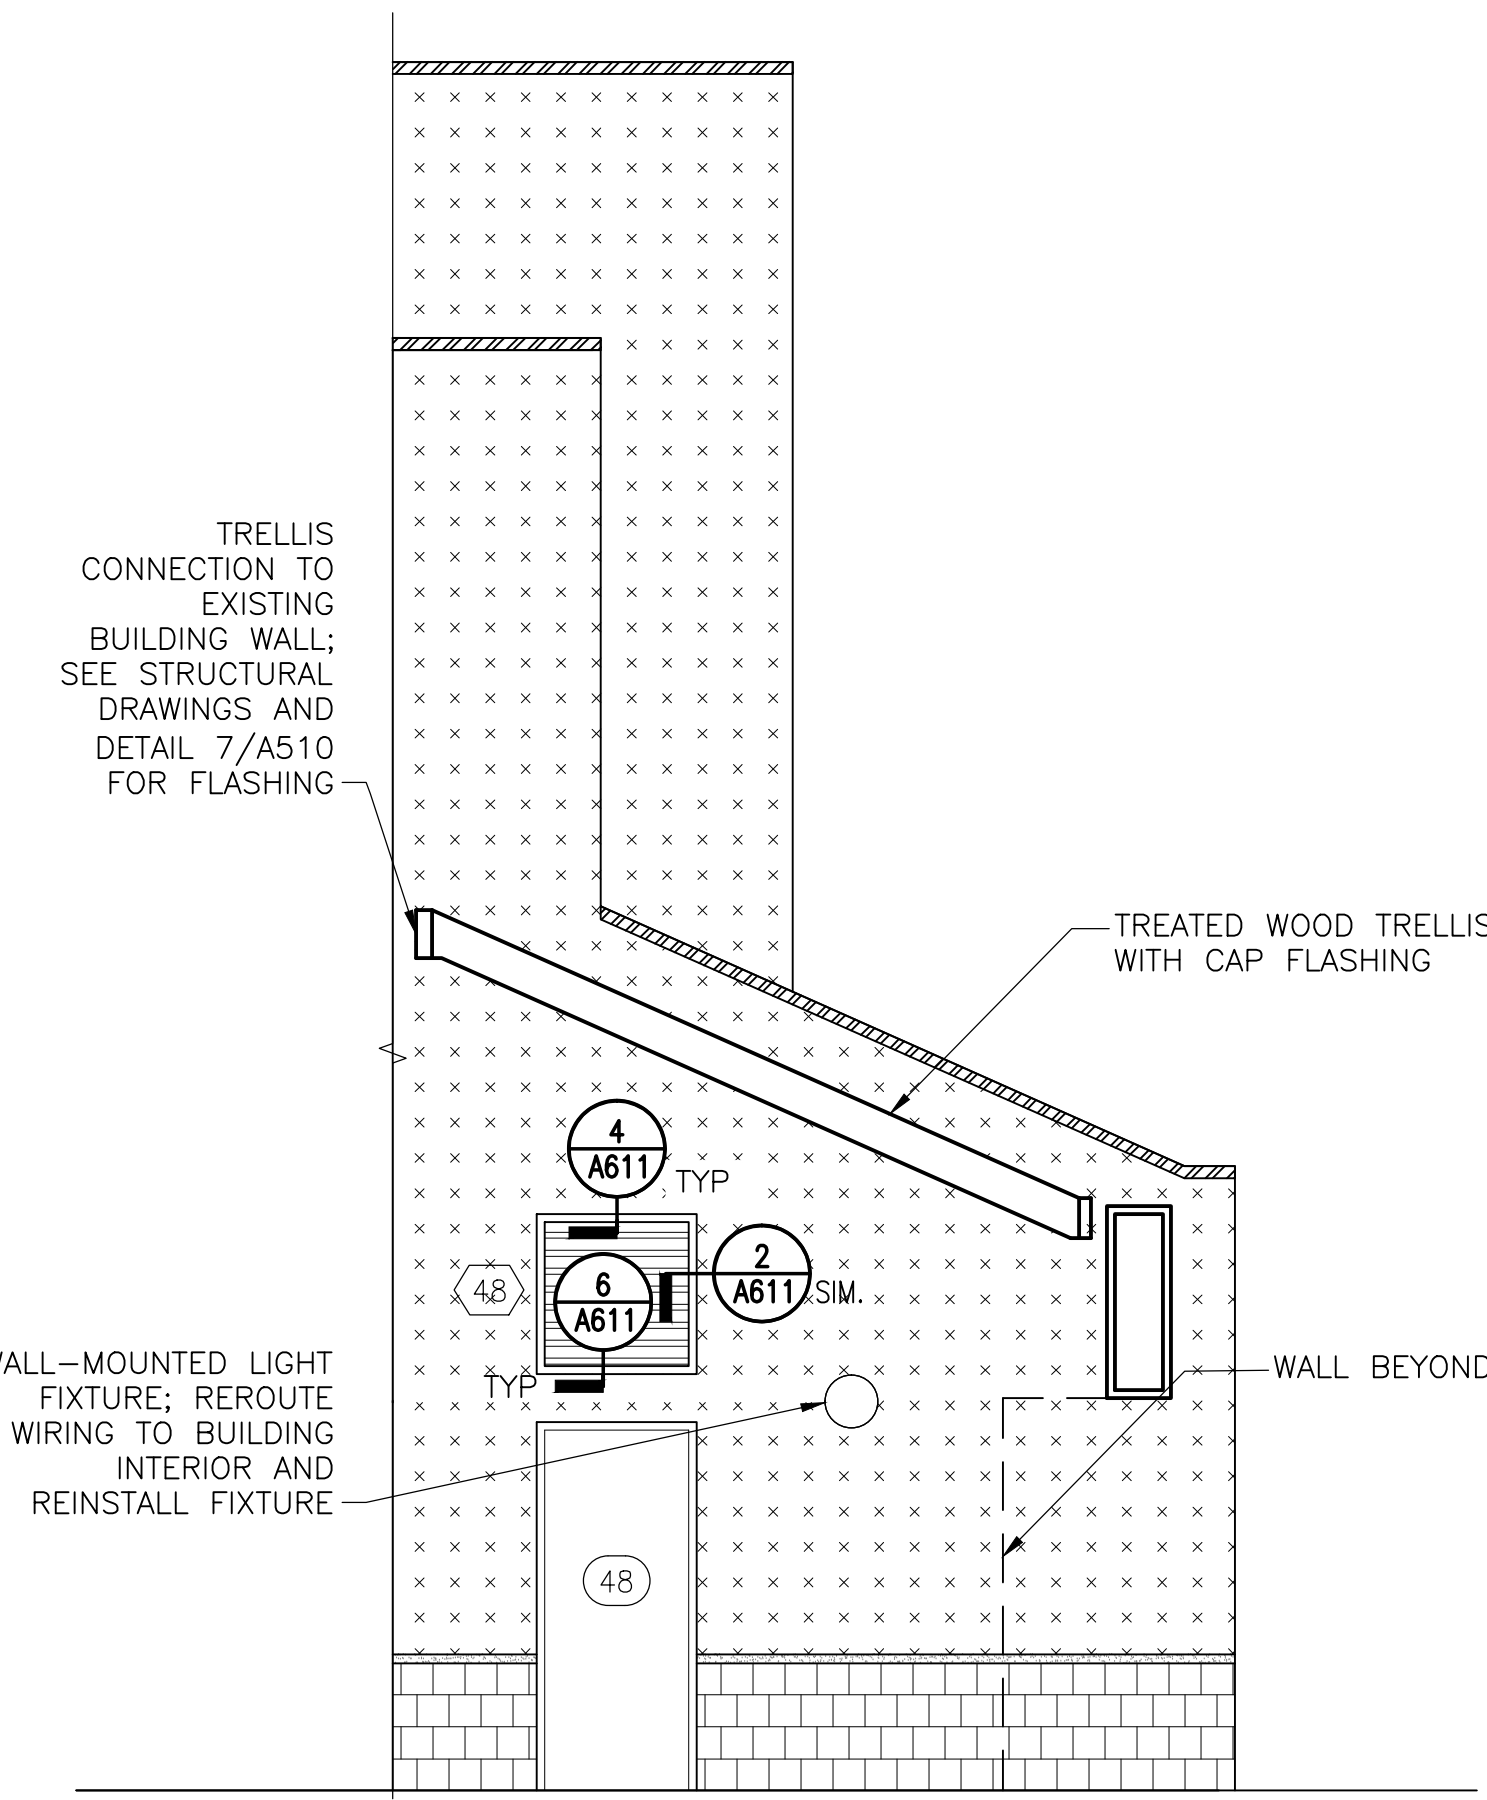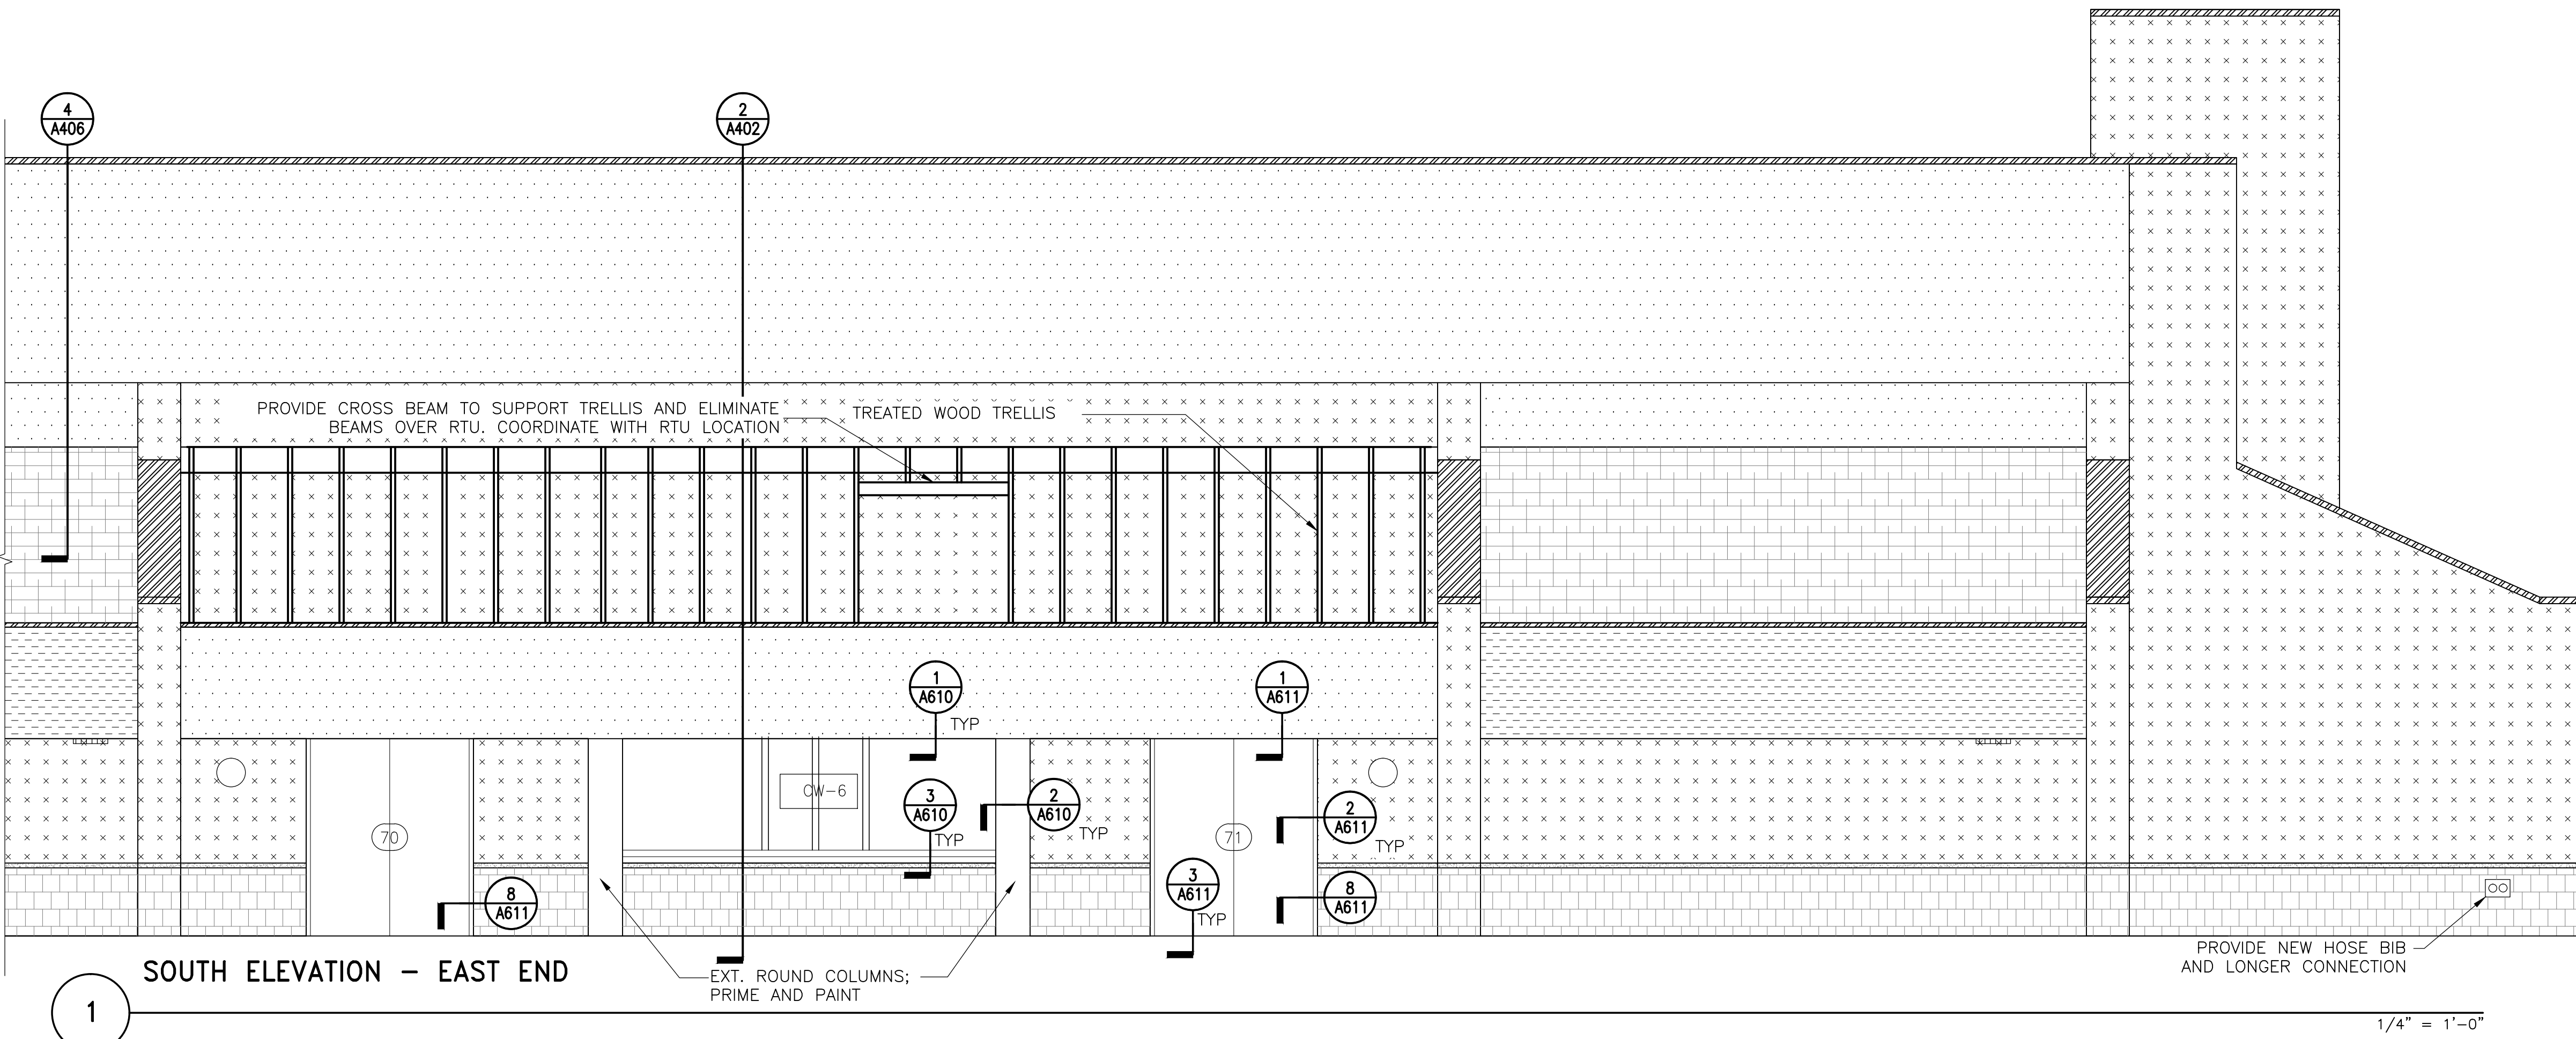


NOTE: Electrical work shown on this drawing shall be approved by an electrical engineer licensed in the State of Maryland, and shall be performed by a qualified electrician licensed in the State of Maryland.

LEGEND:	
SOFFIT EIFS ASSEMBLY OVER NEW CMF	BRICK MASONRY
EIFS ASSEMBLY OVER NEW SHEATHING AND CMF BACKUP	CAST STONE BAND AT BRICK TO EIFS TRANSITION
EIFS ASSEMBLY OVER CMU BACKUP	METAL GRAVEL STOP OR COPING
SYNTHETIC CLAY TILE ROOF	EXT. WOOD TRELLIS ANCHORS (ANCHORS ARE ALSO ATTACHED TO BACKSIDE OF EIFS CLAD BEAM)
HOSE BIB; REPLACE AND PROVIDE LONGER CONNECTION	VENT ON UNDERSIDE OF SOFFIT; REINSTALL OR REPLACE
SCONCE; REINSTALL OR REPLACE	METAL LOUVER

NOTE: VERIFY ALL TYPES, NUMBER AND LOCATION OF MEP FIXTURES ON THE ELEVATIONS

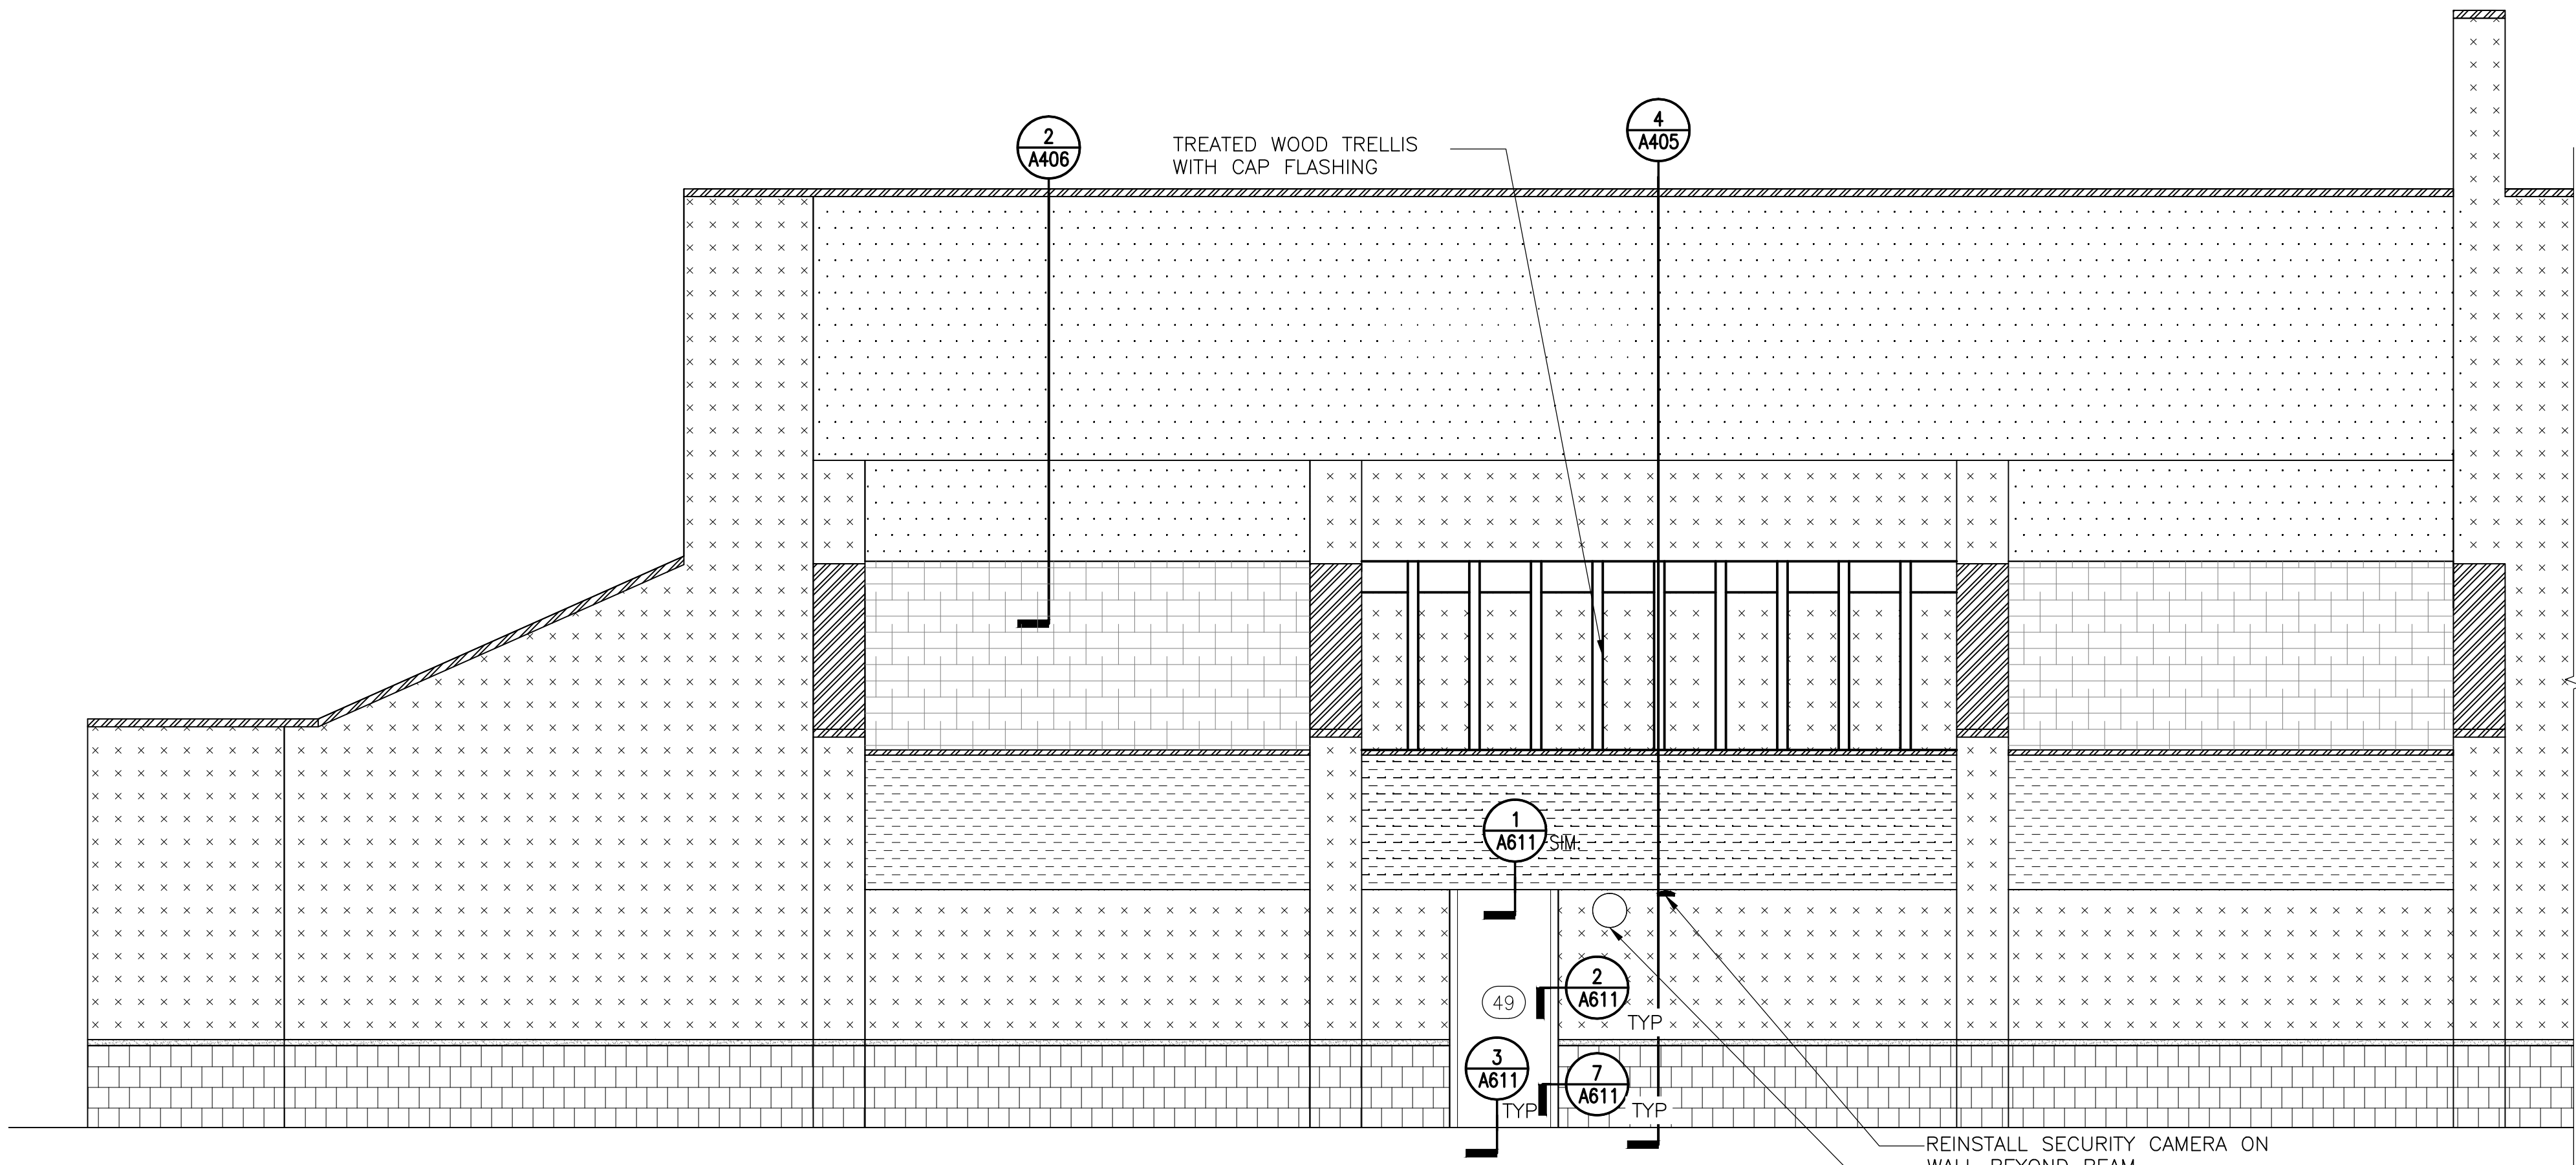

EAST ELEVATION - SOUTH END

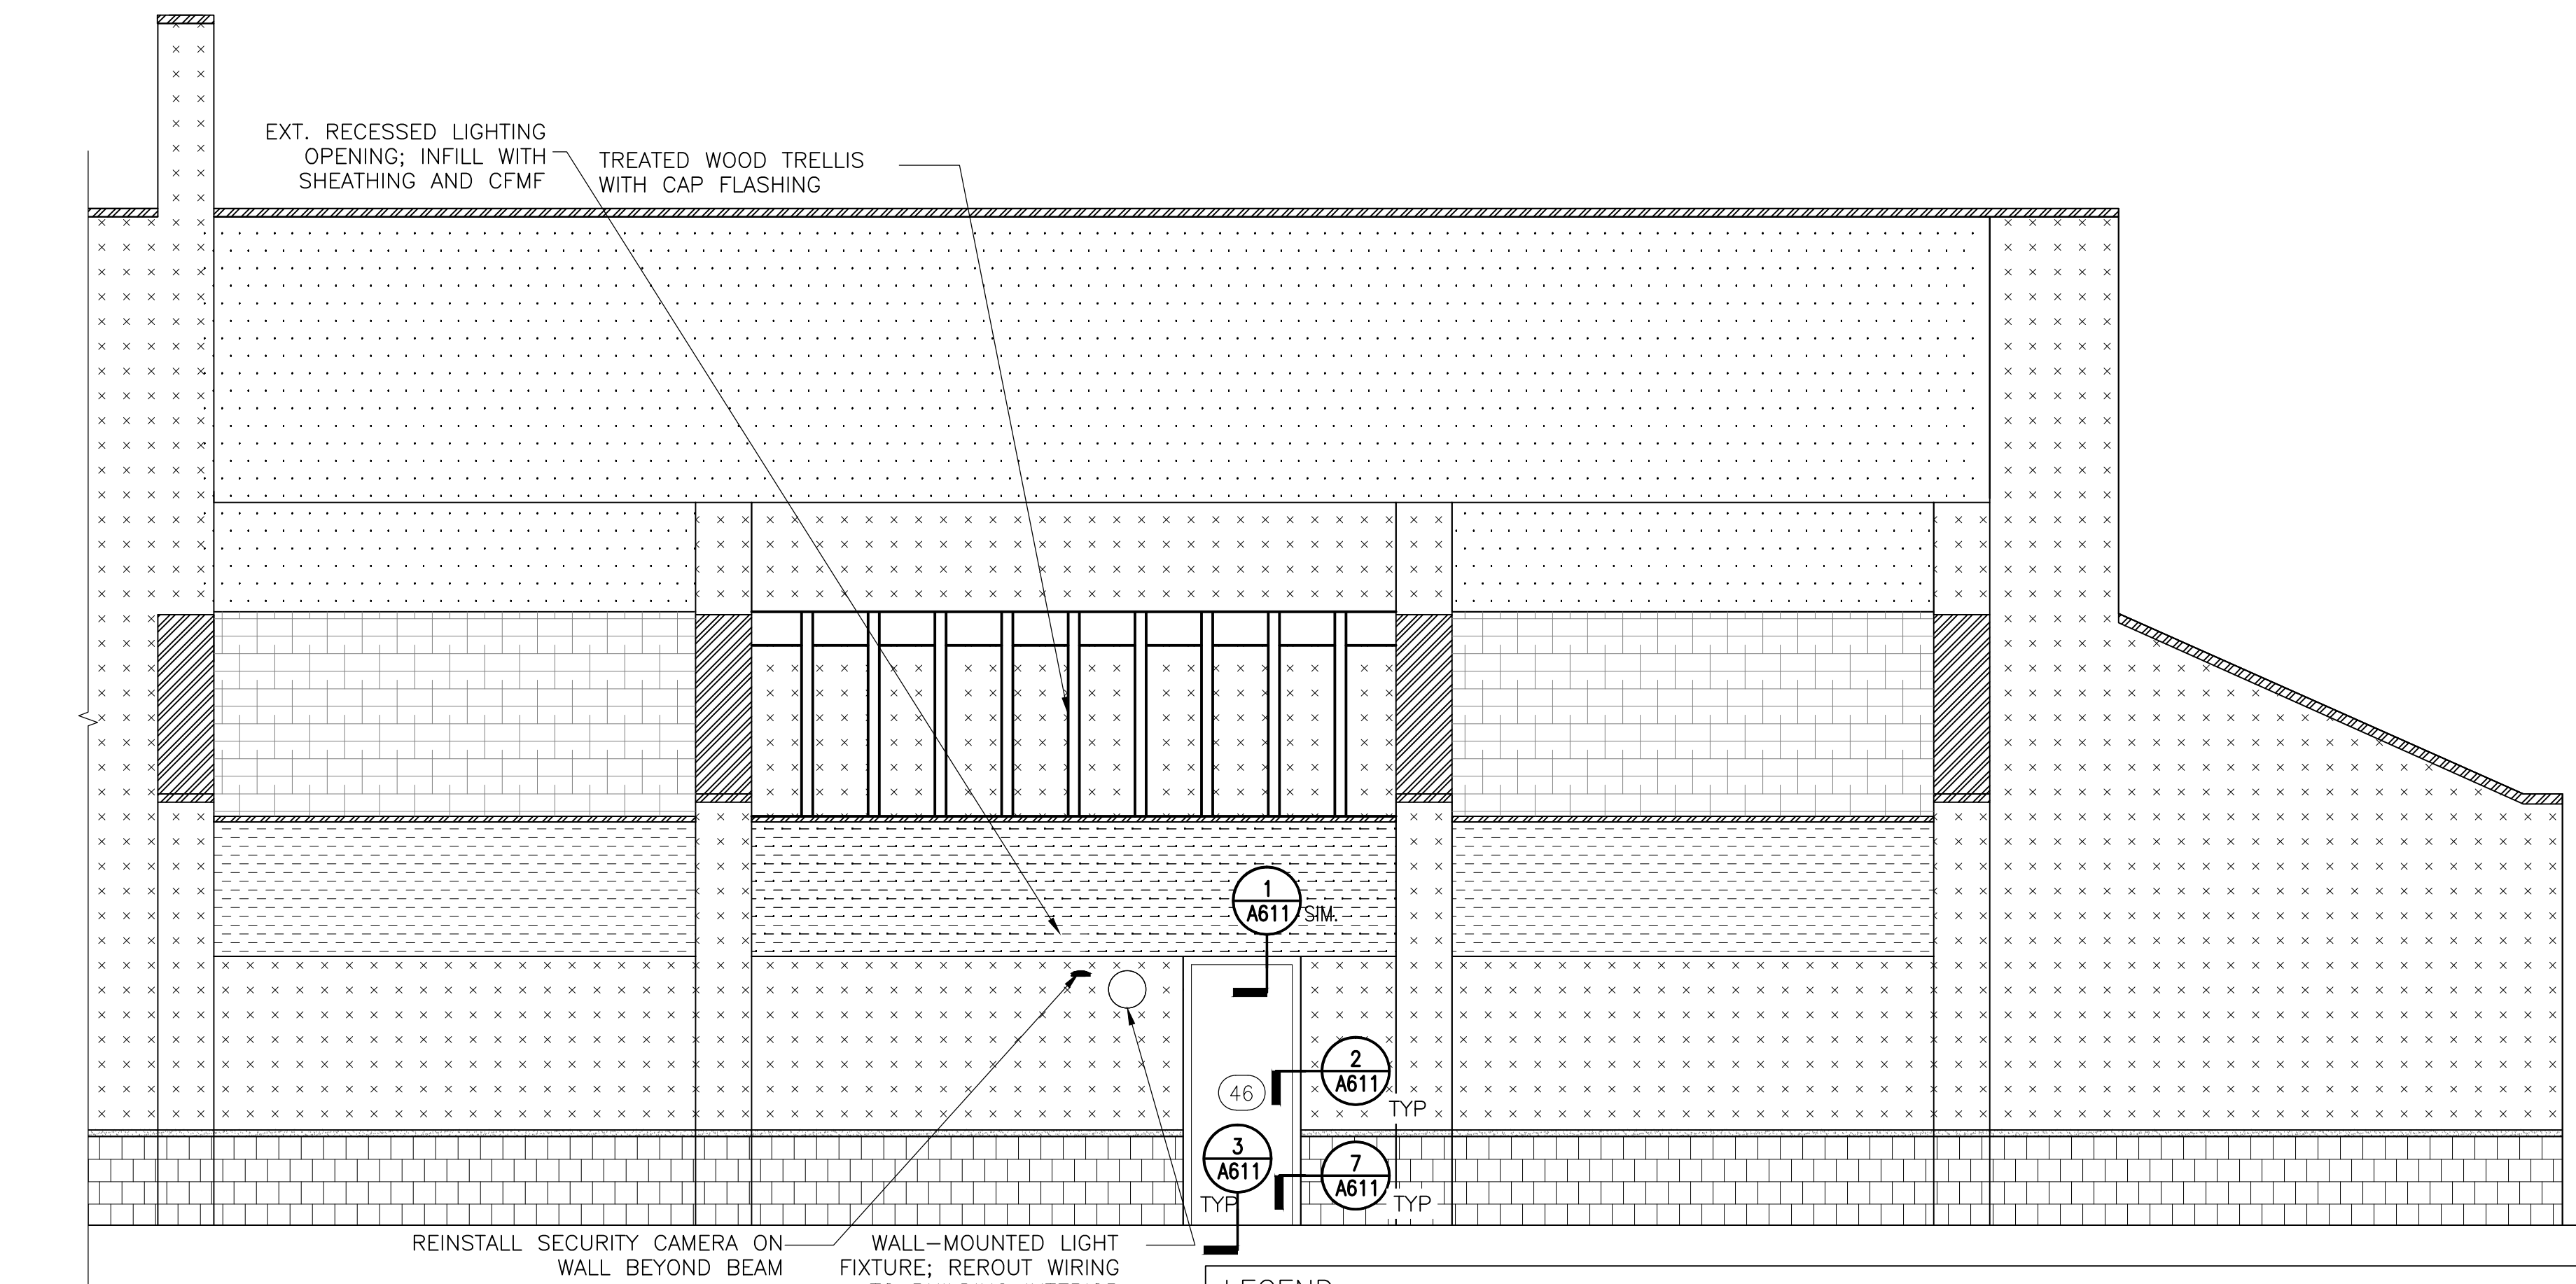

EAST ELEVATION - NORTH END

LEGEND:

- SOFFIT EIFS ASSEMBLY OVER NEW CFMF
- EIFS ASSEMBLY OVER NEW SHEATHING AND CFMF BACKUP
- EIFS ASSEMBLY OVER CMU BACKUP

- BRICK MASONRY
- CAST STONE BAND AT BRICK TO EIFS TRANSITION
- METAL GRAVEL STOP OR COPING

- SYNTHETIC CLAY TILE ROOF
- EXT. WOOD TRELLIS ANCHORS (ANCHORS ARE ALSO ATTACHED TO BACKSIDE OF EIFS CLAD BEAM)

- HOSE BIB; REPLACE AND PROVIDE LONGER CONNECTION
- VENT ON UNDERSIDE OF SOFFIT; REINSTALL OR REPLACE
- SCONCE; REINSTALL OR REPLACE

- METAL LOUVER

NOTE: VERIFY ALL TYPES, NUMBER AND LOCATION OF MEP FIXTURES ON THE ELEVATIONS

SIMPSON GUMPERTZ & HEGER
Engineering of Structures
and Building Enclosures

Simpson Gumpertz & Heger Inc.
1828 L Street NW, Suite 950
Washington, DC 20036
main: 202.239.4199 fax: 202.239.4198
www.sgh.com

Boston
Chicago
Los Angeles
New York
San Francisco
Washington, DC

Door Hardware
Consultant

Erbschloe Consulting Services, Inc.
7820 Carters Run Drive
Marshall, VA 20115
540.351.0553

Security
Consultant

GHD, Inc.
14585 Avion Parkway, Suite 150
Chantilly, VA 20151
571.325.5000

Cost Estimating
Consultant

Forella Group, LLC
9495 Silver King Ct., Suite A
Fairfax, VA 22031
703.560.2200

Consultant

BID SET

No.	Date	Description	By
1	01/22/16	Bid Set (County Response Set)	
2	11/20/15	Pricing/Permit Set	
3	08/28/15	100% Design Development	




PHYSICAL EDUCATION BLDG
EXTERIOR RENOVATION
MONTGOMERY COLLEGE
GERMANTOWN CAMPUS
20200 OBSERVATION DRIVE
GERMANTOWN, MD 20876

Project

ELEVATIONS

Drawing Title

Project No. 150049.01	Checked PKF	Date 01/22/16
Drawn BSR/CEM	Approved DSS	Scale AS SHOWN
Professional Engineer Seal Professional Engineer Simpson Gumpertz & Heger Inc. License No. 15484 Exp. Date 6/1/17		Drawing No. A203

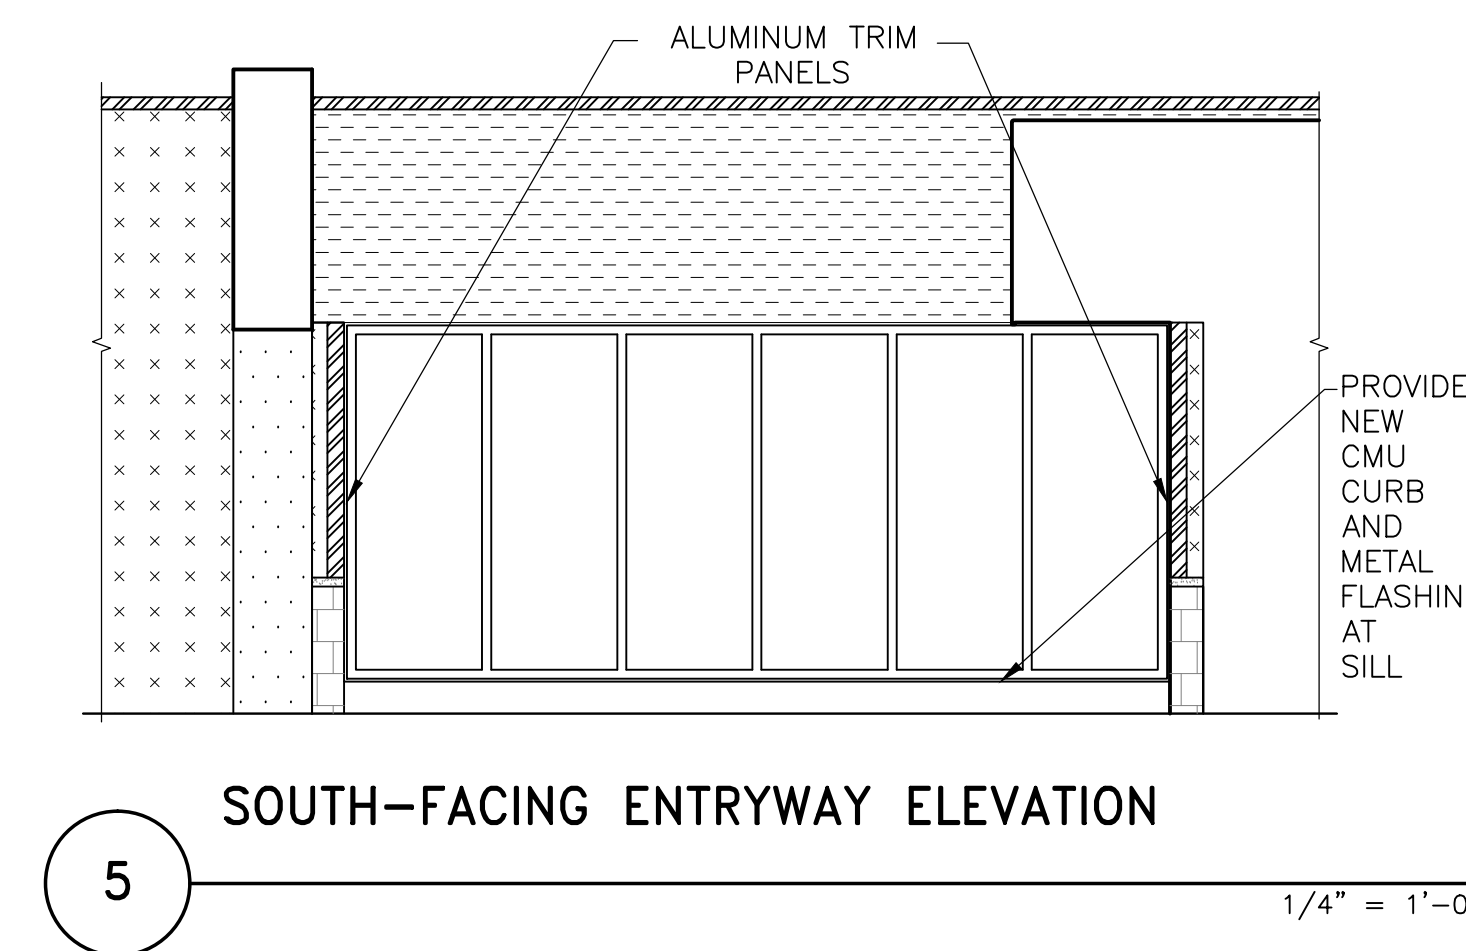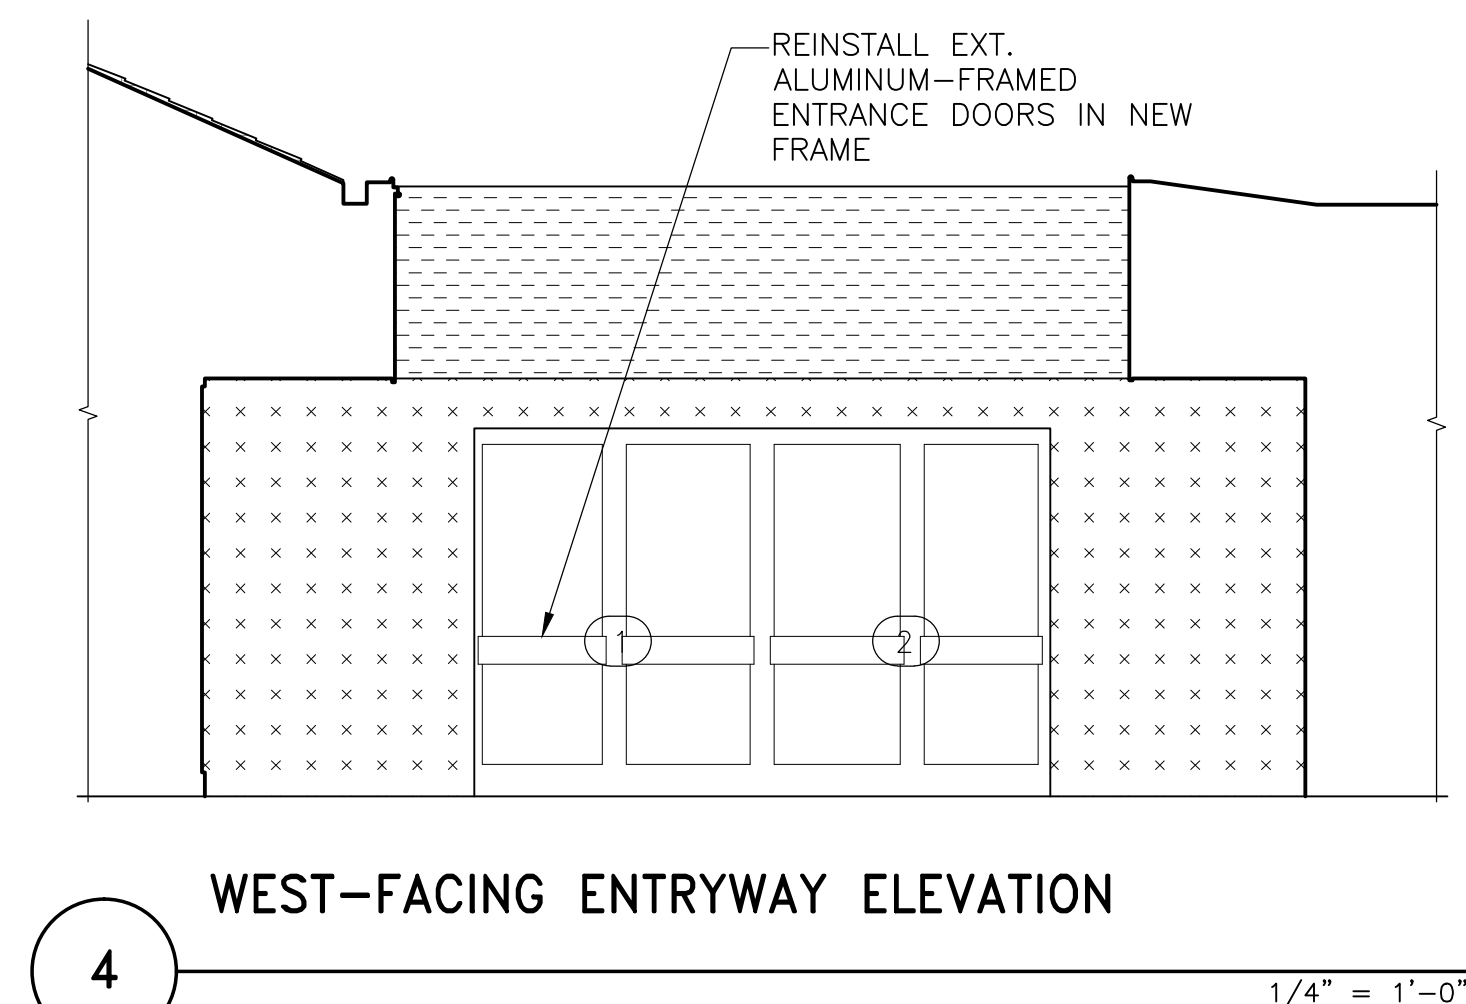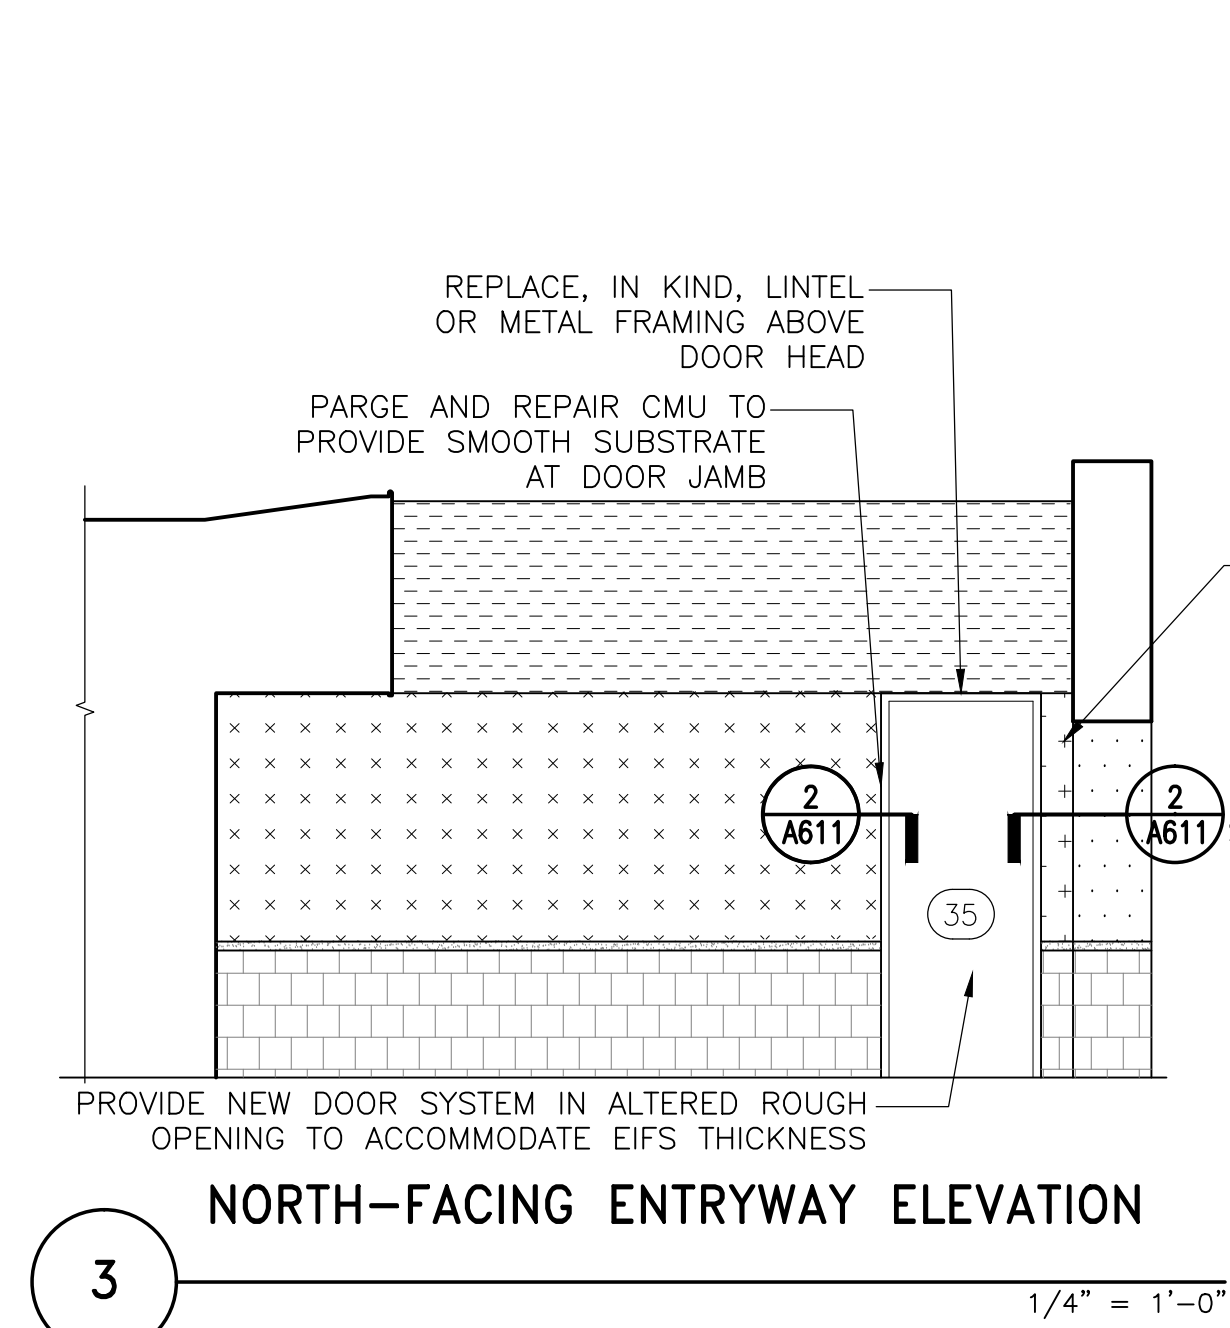

NOTE: VERIFY ALL TYPES, NUMBER AND LOCATION OF
MEP FIXTURES ON THE ELEVATIONS

Door Hardware Consultant	Ebschloe Consulting Services, Inc. 7820 Carters Run Drive Marshall, VA 20115 540.351.0553
Security Consultant	GHD, Inc. 14585 Avion Parkway, Suite 150 Chantilly, VA 20151 571.325.5000
Cost Estimating Consultant	Forella Group, LLC. 9495 Silver King Ct., Suite A Fairfax, VA 22031 703.560.2200
Consultant	

**PHYSICAL EDUCATION BLDG
EXTERIOR RENOVATION
MONTGOMERY COLLEGE
GERMANTOWN CAMPUS
20200 OBSERVATION DRIVE
GERMANTOWN, MD 20876**

Drawing Title			
Project No. 150049.01	Checked PKF	Date 01/22/16	
Drawn BSR/CFM	Approved DSS	Scale AS SHOWN	
Professional Seal: I hereby certify that these documents were prepared or approved by me, and that I am a duly licensed Professional Engineer under the laws of the State of Maryland. License No. 15784 Exp. Date 06/17 State of		Drawing No. A206	

BID SET