



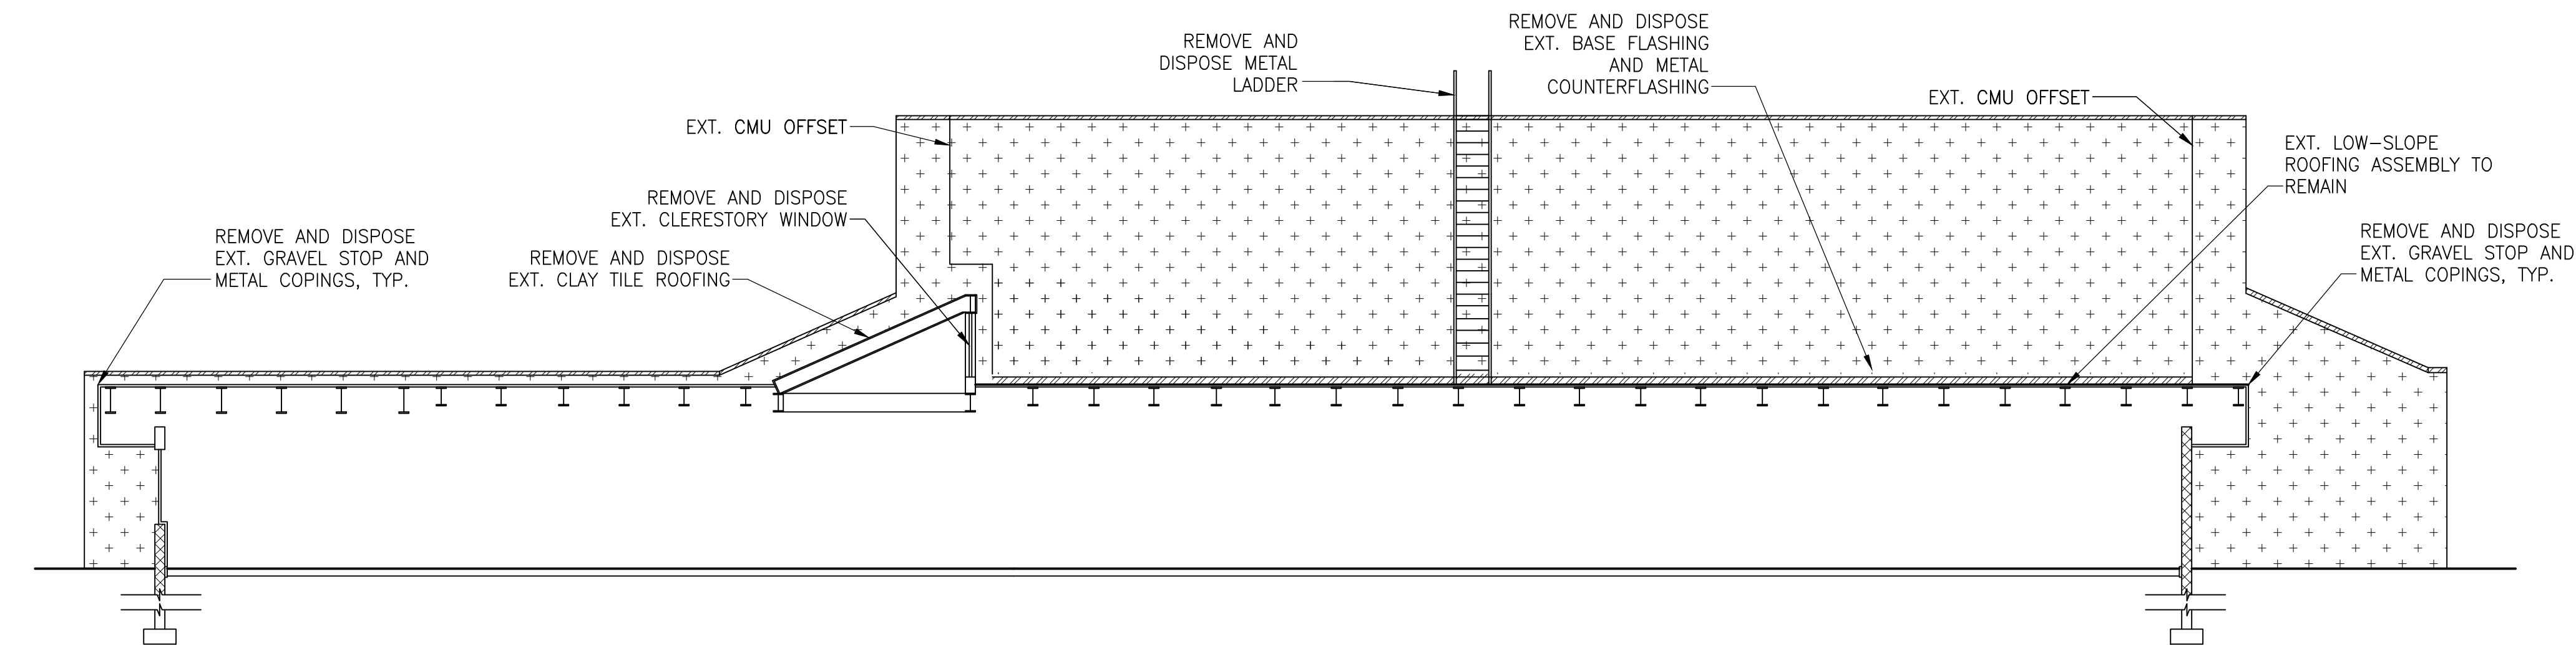

1 BUILDING SECTION LOOKING WEST - DEMO

1/8" = 1'-0"

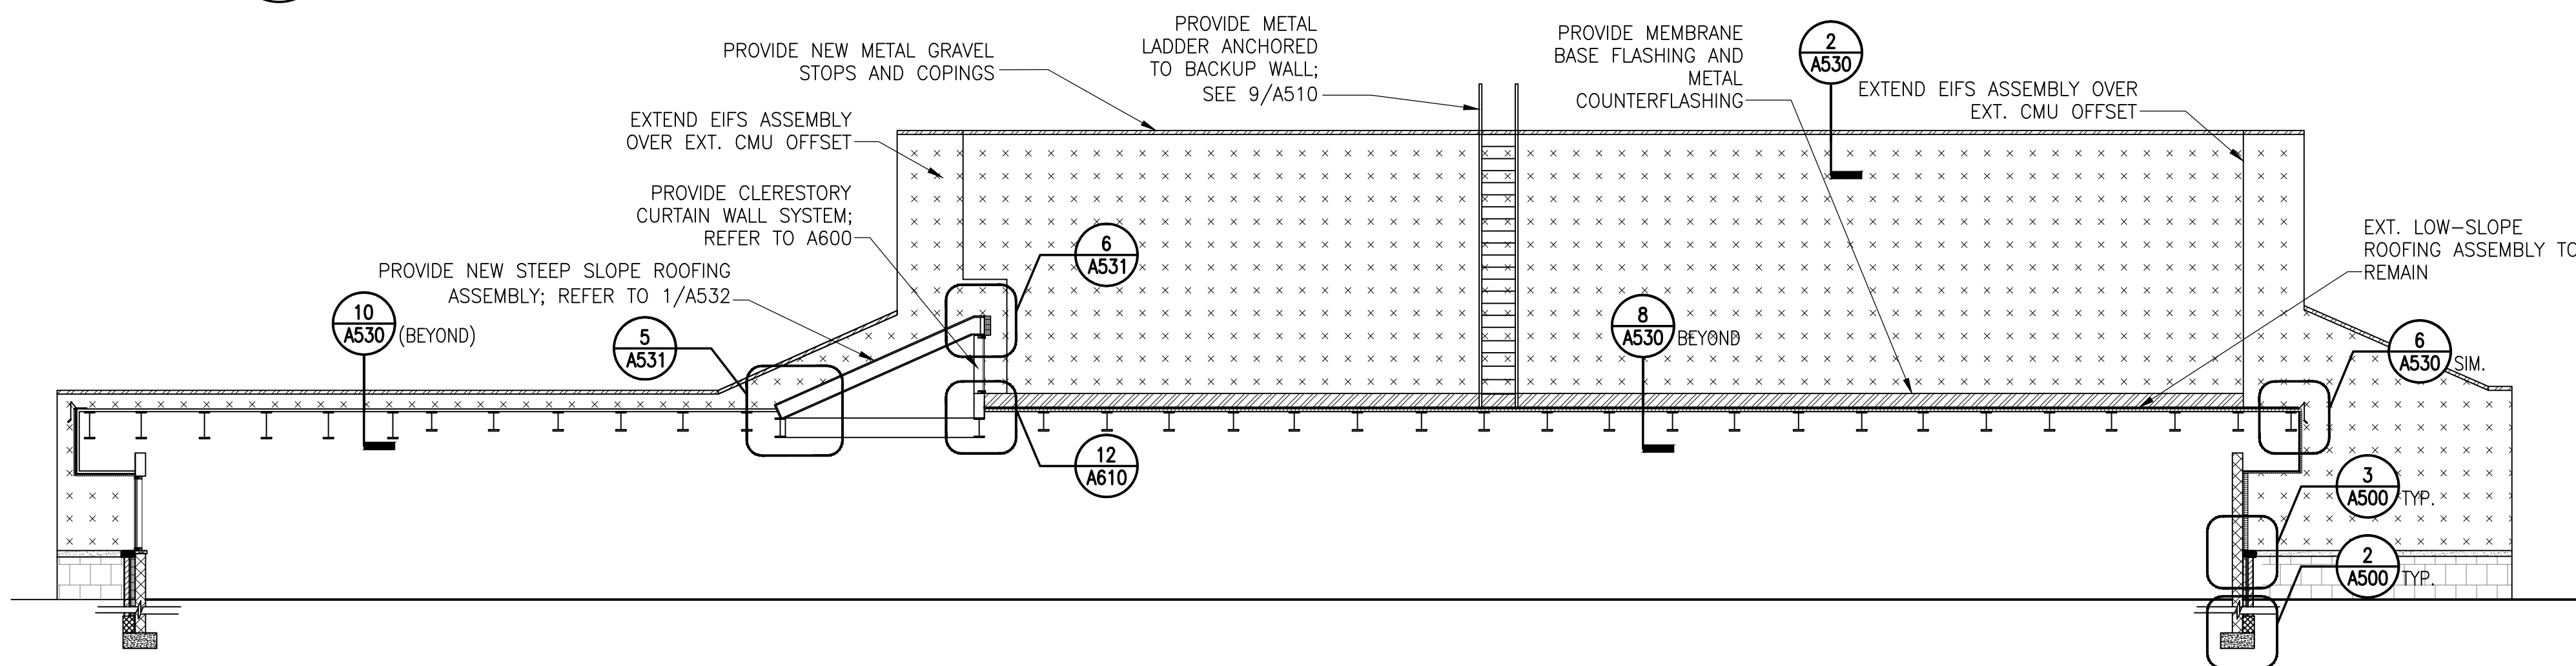

2 BUILDING SECTION LOOKING WEST - NEW

1/8" = 1'-0"

LEGEND:

- | | |
|---|--|
| DIRECT APPLIED STUCCO ON CMU BACKUP;
TO REMAIN, REPAIR AS REQUIRED | BRICK MASONRY |
| EIFS ASSEMBLY OVER NEW SHEATHING AND
CMF BACKUP | CAST STONE BAND AT BRICK
TO EIFS TRANSITION |
| EIFS ASSEMBLY OVER CMU BACKUP | METAL GRAVEL STOP OR
COPING |

BID SET

No.	Date	Description	By
	01/22/16	Bid Set/County Response Set	
	11/20/15	Pricing/Permit Set	
	08/28/15	100% Design Development	

**PHYSICAL EDUCATION BLDG
EXTERIOR RENOVATION
MONTGOMERY COLLEGE
GERMANTOWN CAMPUS
20200 OBSERVATION DRIVE
GERMANTOWN, MD 20876**

Project

BUILDING SECTIONS


Drawing Title

Project No. 150049.01	Checked PKF	Date 01/22/16
Drawn CEM/BSR	Approved DSS	Scale AS SHOWN

Drawing No.


A300

Professional Seal
I hereby certify that these documents were
prepared or approved by me, and that I am a duly
licensed professional engineer under the laws of
the State of Maryland.
License No. 15494 Exp. Date 8/1/17
Seal

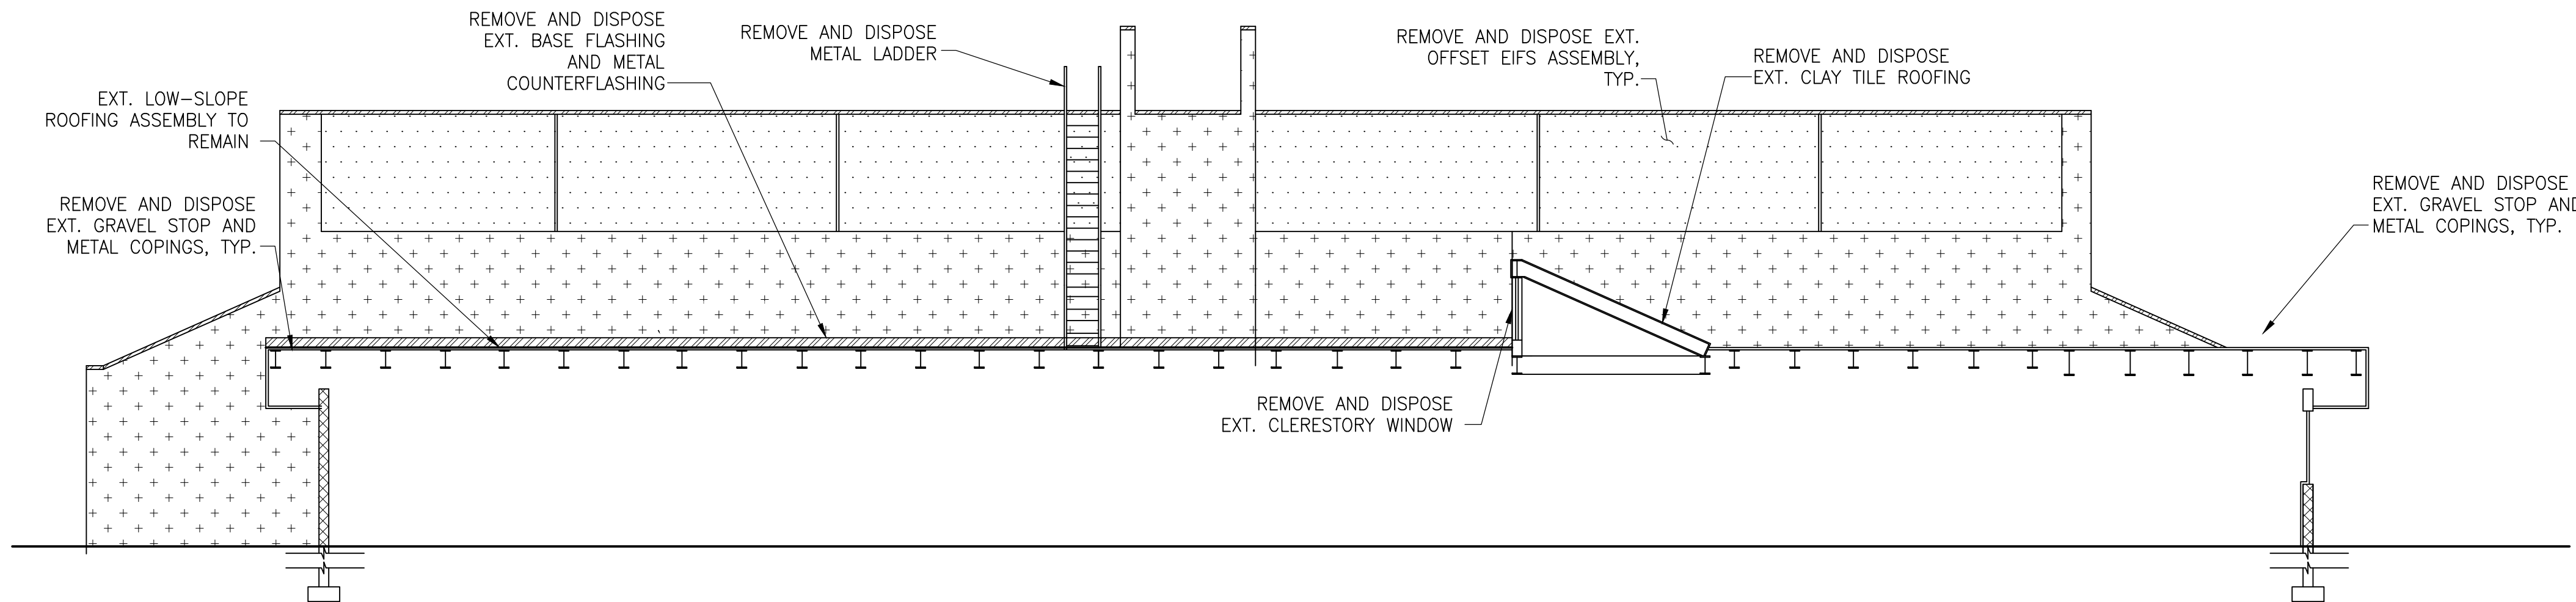

1 BUILDING SECTION LOOKING EAST - DEMO

1/8" = 1'-0"

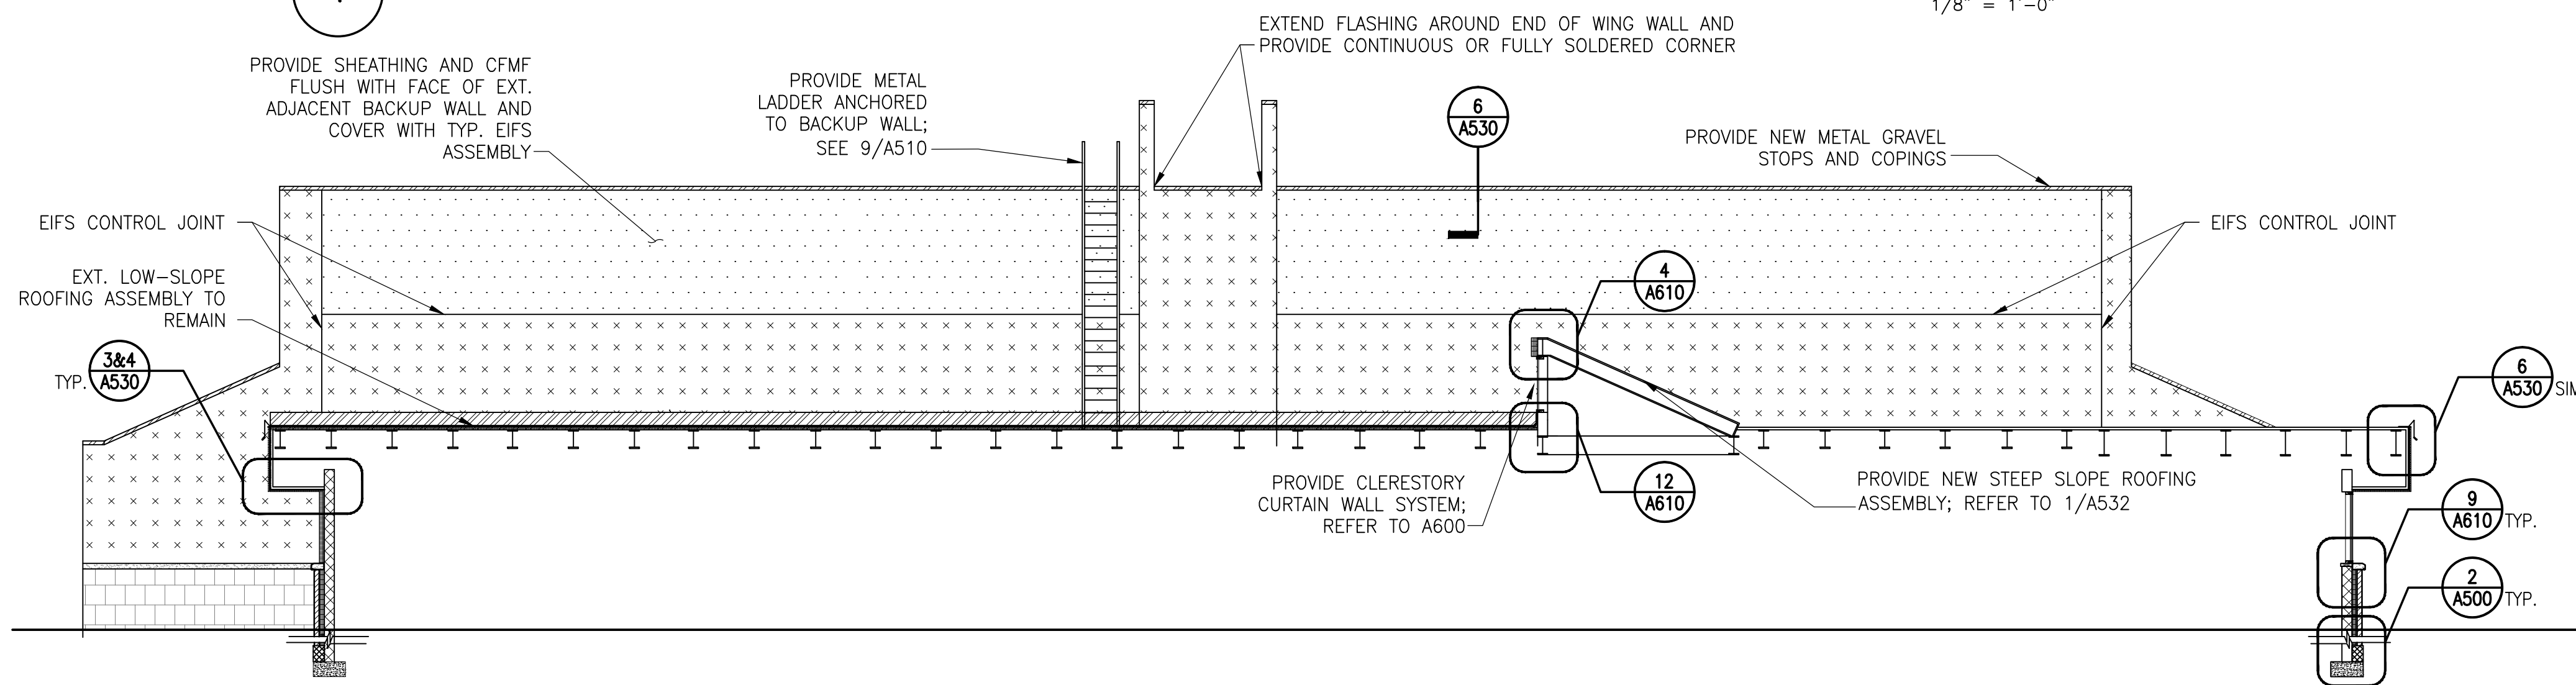

2 BUILDING SECTION LOOKING EAST - NEW

1/8" = 1'-0"

LEGEND:

+ + + DIRECT APPLIED STUCCO ON CMU BACKUP;
+ + + TO REMAIN, REPAIR AS REQUIRED

BRICK MASONRY

EIFS ASSEMBLY OVER NEW SHEATHING AND
CFMF BACKUP

CAST STONE BAND AT BRICK
TO EIFS TRANSITION

EIFS ASSEMBLY OVER CMU BACKUP

METAL GRAVEL STOP OR
COPING

BID SET

No.	Date	Description	By
1	01/22/14	Bid Set/County Response Set	
2	11/20/15	Pricing/Permit Set	
3	08/28/15	100% Design Development	

**PHYSICAL EDUCATION BLDG
EXTERIOR RENOVATION
MONTGOMERY COLLEGE
GERMANTOWN CAMPUS
20200 OBSERVATION DRIVE
GERMANTOWN, MD 20876**

Project

BUILDING SECTIONS

Drawing Title

Project No. 150049.01	Checked PKF	Date 01/22/16
Drawn CEM/BSR	Approved DSS	Scale AS SHOWN



Professional Engineer
I hereby certify that these documents were
prepared or approved by me, and that I am a duly
licensed professional engineer under the laws of
the State of Maryland.
License No. 15484 Exp. Date 8/1/17
Seal

Drawing No.

A301