

EXISTING



PROPOSED



- Green LED Lightbar
(By Others)
- 8'-27/16 h x 30'-6 1/16" w
Channel Letters & Logo Cabinet
250.24 Sq Ft
See page 3 for Details



Note: This photo reimage is intended for visual communication of signage intent depicted in it's completed/installed setting. This is not intended to be an accurate scaled drawing. Although the proper scale is attempted-we are not responsible for conflicts in final visual results.

| | |
|---|---|
| C1 Pantone 2945C 2nd Ave Blue | C2 Pantone 376C 2nd Ave Green |
|---|---|



O-1 | Photo Re-Image
Scale | NTS

DWG
W:\2nd Ave Value Stores\SITES\
VA\Alexandria\004059\Design\
004059_Alexandria VA.cdr



251 Boot Road
Downingtown PA 19335
TEL 610.518.5881
FAX 610.518.5244
WWW info@prosign.net

2nd Ave Value Stores
8750 Richmond Highway
Alexandria, VA 22309

Copyright, Pro Sign Company, 2016
THIS DRAWING INCLUDES DATA THAT IS PROPRIETARY INFORMATION OF PRO SIGN COMPANY. IT SHALL NOT BE USED, DUPLICATED OR DISCLOSED IN WHOLE OR PART FOR ANY PURPOSE OTHER THAN TO EVALUATE THIS PROPOSAL. IF A CONTRACT IS AWARDED TO THIS PROPOSER AS A RESULT OF OR IN CONNECTION WITH THE SUBMISSION OF THIS DATA, THE DEFEREEE SHALL HAVE THE RIGHT TO USE OR DISCLOSE THE DATA TO THE EXTENT PROVIDED IN THE RESULTING CONTRACT.

REV 5 Design
EMA

updated per notes


PM By
SNU DKE

Date
1.27.16

CRM | 004059

QN | XXXXX

Page
1 of 4

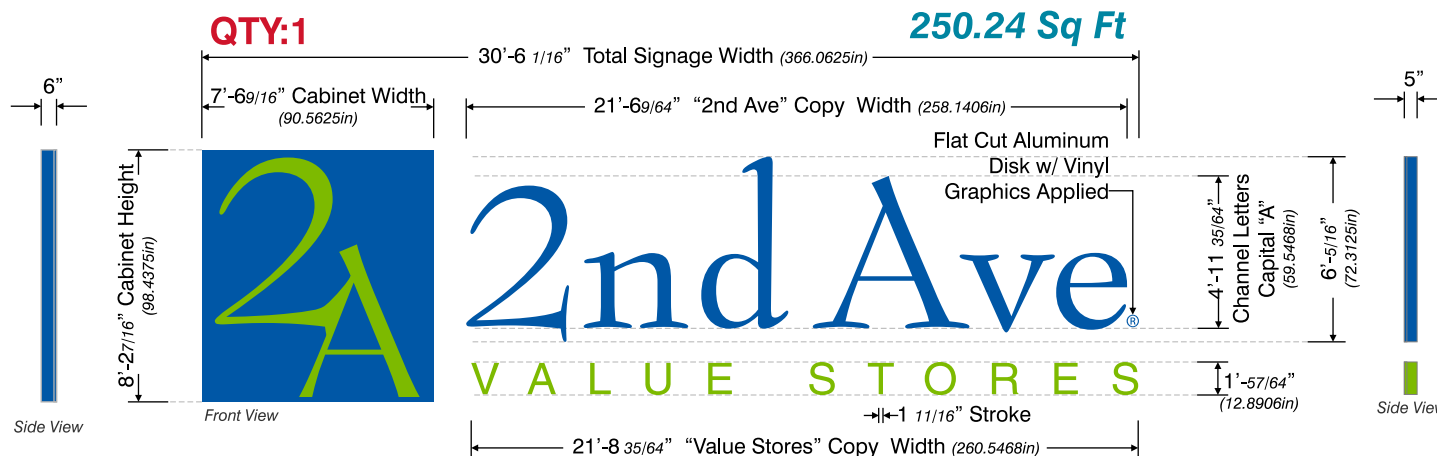

- ✓ All Mounting Hardware to be non-corrosive
- ✓ All Holes & Seams to be Caulked & Sealed
- ✓ All Letters to be UL Labeled

Approved by _____ Date _____

Logo Cabinet:

- 3M™ Scotchcal™ Translucent Graphic Film 3630-167 Bright Blue Applied to 1st Surface of Cut out White Polycarbonate Faces
- 1 5/8" Retainers Painted to Match PMS 2945
- 6" Deep Aluminum Side Returns Painted to Match PMS 2945
- Illuminated w/ White LEDs



2nd Ave:

- 3M™ Scotchcal™ Translucent Graphic Film 3630-167 Bright Blue Applied to 1st Surface of Cut out White Polycarbonate Faces
- 1" Trim Cap Painted to Match PMS 2945
- 5" Deep .040 Aluminum Coil Side Returns Painted to Match PMS 2945
- Illuminated w/ White LEDs

VALUE STORES:

- 3M™ Scotchcal™ Translucent Graphic Film 3630-106 Brilliant Green Applied to 1st Surface of Cut out White Polycarbonate Faces
- 1" Trim Cap Painted to Match PMS 376
- 5" Deep .040 Aluminum Coil Side Returns Painted to Match PMS 376
- Illuminated w/ White LEDs

*****LOGO FACES OVER 4' x 8' REQUIRE POLYCARBONATE. IN THESE CASES CHANNEL LETTER SET MUST ALSO BE POLYCARBONATE DUE TO COLOR SHIFT*****

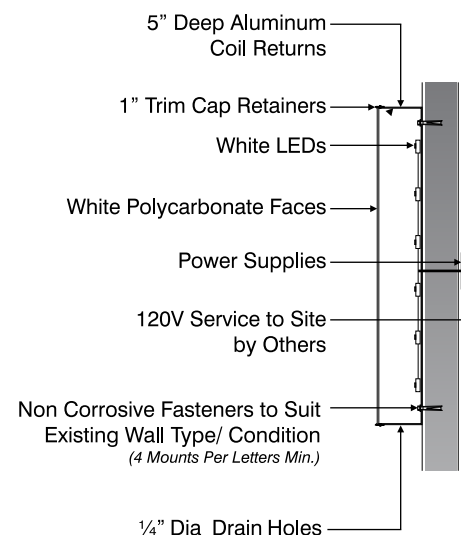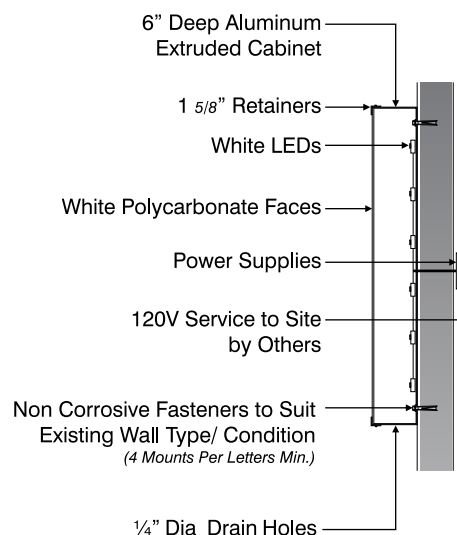

DWG
W:\2nd Ave Value Stores\SITES\VA\Alexandria\004059\Design\004059_Alexandria VA.cdr

ART
W:\2nd Ave Value Stores\Products\2AV-CHLTR7FT\Production\

-2AV-CHLTR7FT_Halfscale.eps

CRM | 004059

QN | XXXXX

Page
2 of 4



251 Boot Road
Downtown PA 19335
TEL 610.518.5881
FAX 610.518.5244
WWW info@prosign.net

2nd Ave Value Stores

8750 Richmond Highway
Alexandria, VA 22309

Copyright, Pro Sign Company, 2016

THIS DRAWING INCLUDES DATA THAT IS PROPRIETARY INFORMATION OF PRO SIGN COMPANY. IT SHALL NOT BE USED, DUPLICATED OR DISCLOSED IN WHOLE OR PART FOR ANY PURPOSE OTHER THAN TO EVALUATE THIS PROPOSAL. IF A CONTRACT IS AWARDED TO THIS PROPOSER AS A RESULT OF OR IN CONNECTION WITH THE SUBMISSION OF THIS DATA, THE DEFEREE SHALL HAVE THE RIGHT TO USE OR DISCLOSE THE DATA TO THE EXTENT PROVIDED IN THE RESULTING CONTRACT.

REV Design
5 EMA


NC

PM By
SNU DKE

Date
1.27.16

Approved by

Date

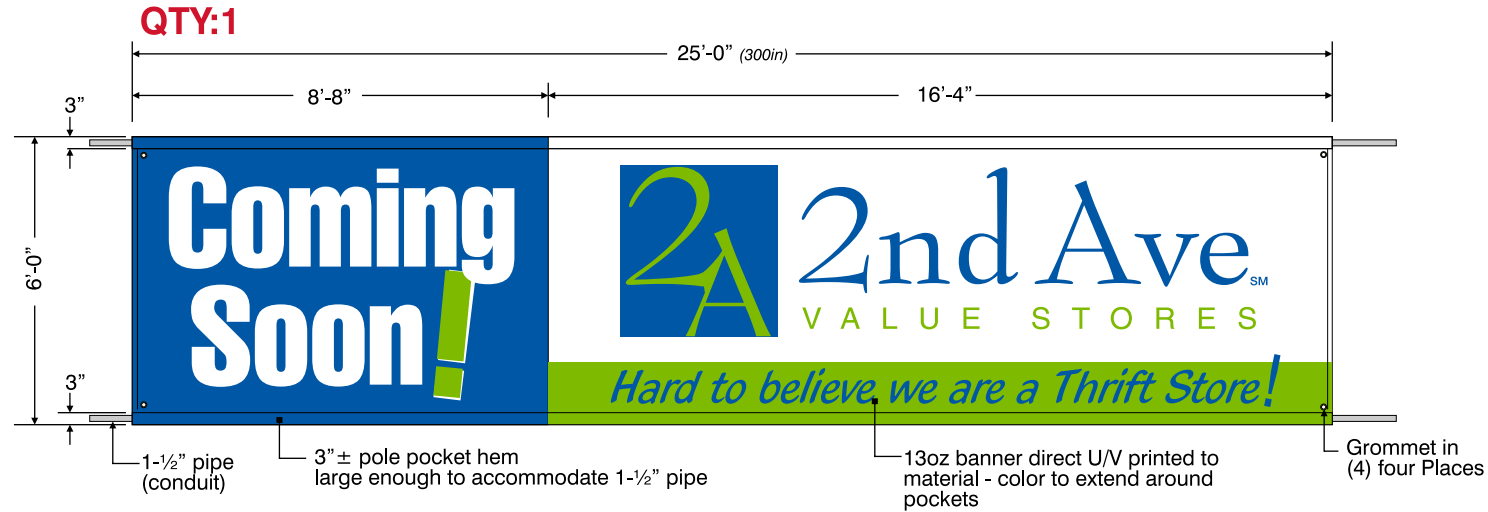

O-1 | Banner Overview

Scale | 1/4" = 1'

EXISTING



PROPOSED



O-2 | Photo Re-Image

Scale | NTS




DWG
W:\2nd Ave Value Stores\SITES\
VA\Alexandria\004059\Design\
004059_Alexandria VA.cdr

ART
W:\2nd Ave Value Stores\Products\
2AV-BNR3\Production\
-2AV-BNR3_Halfscale.eps

Approved by _____


Date _____

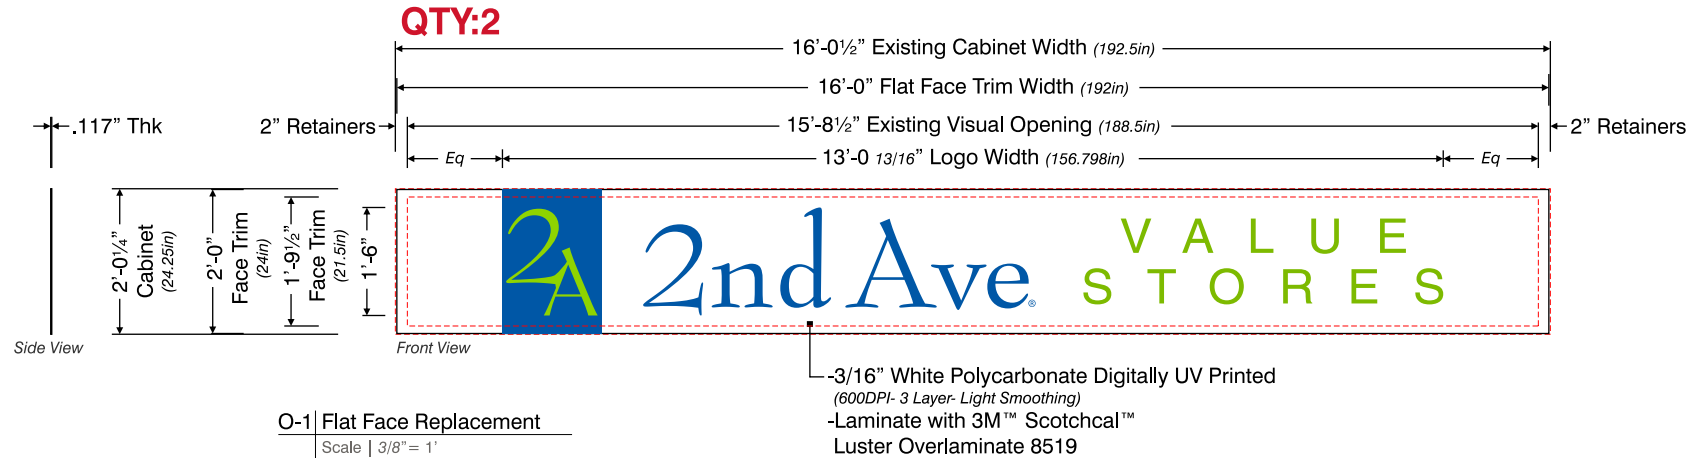

EXISTING



PROPOSED

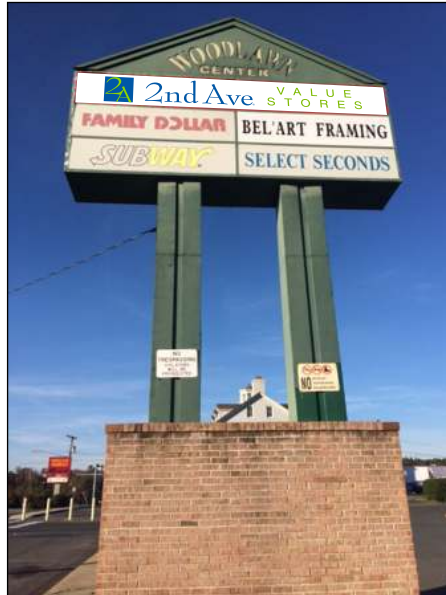

O-2 | Photo Re-Image

Scale | NTS



Note: This photo reimage is intended for visual communication of signage intent depicted in it's completed/installed setting. This is not intended to be an accurate scaled drawing. Although the proper scale is attempted-we are not responsible for conflicts in final visual results.



DWG
W:\2nd Ave Value Stores\SITES\VA\Alexandria\004059\Design\004059_Alexandria VA.cdr
ART
W:\2nd Ave Value Stores\SITES\VA\Alexandria\004059\Production\

-004059_Polycarbonate Flat Faces.eps